


MATCH LINE - STA 3+540  
SEE DRAWING PP10

MATCH LINE - STA 3+260  
SEE DRAWING PP08

SERVICE DATA					
SERVICE	DATE	INIT.	SERVICE	DATE	INIT.
SAN SEWERS			GAS MAINS		
STORM SEWERS			BELL U/G CABLE		
WATERMANS			HYDRO U/G CABLE		
TRANSIT			ONT. HYDRO		
PARKS & REC.			CTV		
ONT. CLEAN WATER					

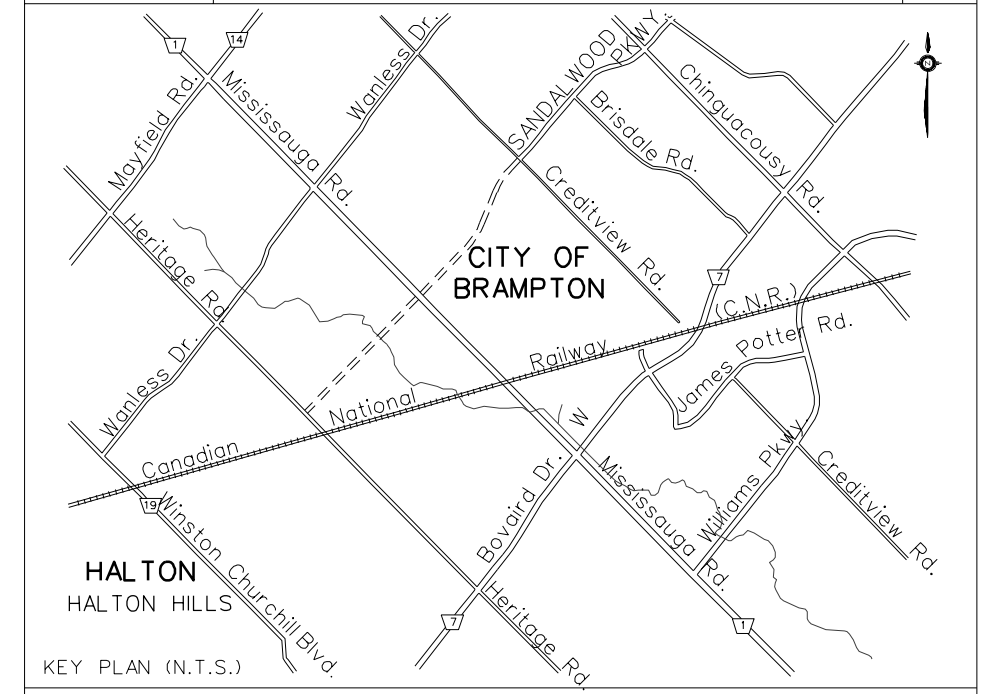

**AECOM**  
 AECOM CANADA Ltd.  
 300 TOWN CENTRE BLVD., MARKHAM,  
 ONTARIO, CANADA L3R 5Z6  
 T905.477.8700 F905.477.1456

**General Notes**

- All Driveways ASPHALT Unless Otherwise Noted.
- All Service Locations Are Approximate And Must Be Located Accurately In The Field
- ⊙ Denotes Building - Not Located
- ⊙ Denotes Building Located
- Type 'B' Bedding Unless Otherwise Noted (SAN)

B.M. No. Elev.  
 The Contractor is Responsible For Locating And Protecting All Existing Utilities Prior To And During Construction Location of Existing Utilities Approximate Only, To Be Verified In Field By Contractor.

Designed by \_\_\_\_\_ Chkd \_\_\_\_\_ Approved by \_\_\_\_\_

**NOTICE TO CONTRACTOR**  
 48 HOURS PRIOR TO COMMENCING WORK NOTIFY THE FOLLOWING

THE REGIONAL MUNICIPALITY OF PEEL  
 CITY OF MISSISSAUGA WORKS DEPT.  
 CITY OF BRAMPTON WORKS DEPT.  
 TOWN OF CALEDON WORKS DEPT.  
 BELL TELEPHONE COMPANY  
 CONSUMERS GAS COMPANY  
 MINISTRY OF TRANSPORTATION  
 ONTARIO CLEAN WATER AGENCY  
 HYDRO ELECTRIC POWER COMM. OF ONTARIO  
 HYDRO ELECTRIC COMM. CITY OF MISSISSAUGA  
 HYDRO ELECTRIC COMM. CITY OF BRAMPTON  
 CABLE TELEVISION


10m 0 10 20 30m HORIZONTAL SCALE  
 1m 0 1 2 3m VERTICAL SCALE

**Region of Peel**  
*Working for you*

**MISSISSAUGA ROAD**  
 (FROM BOVAIRD DR. TO MAYFIELD RD.)  
 PLAN AND PROFILE

Sta. 3+260.00 To Sta. 3+540.00

PR. ROAD ELEV.	Lots	Area	Project No.
EX. ROAD ELEV.	Checked by P.C.	Drawn by V.M.	105163
ROAD CHAINAGE	Date NOV 2012	Sheet 9 of 19	Plan No. PP09

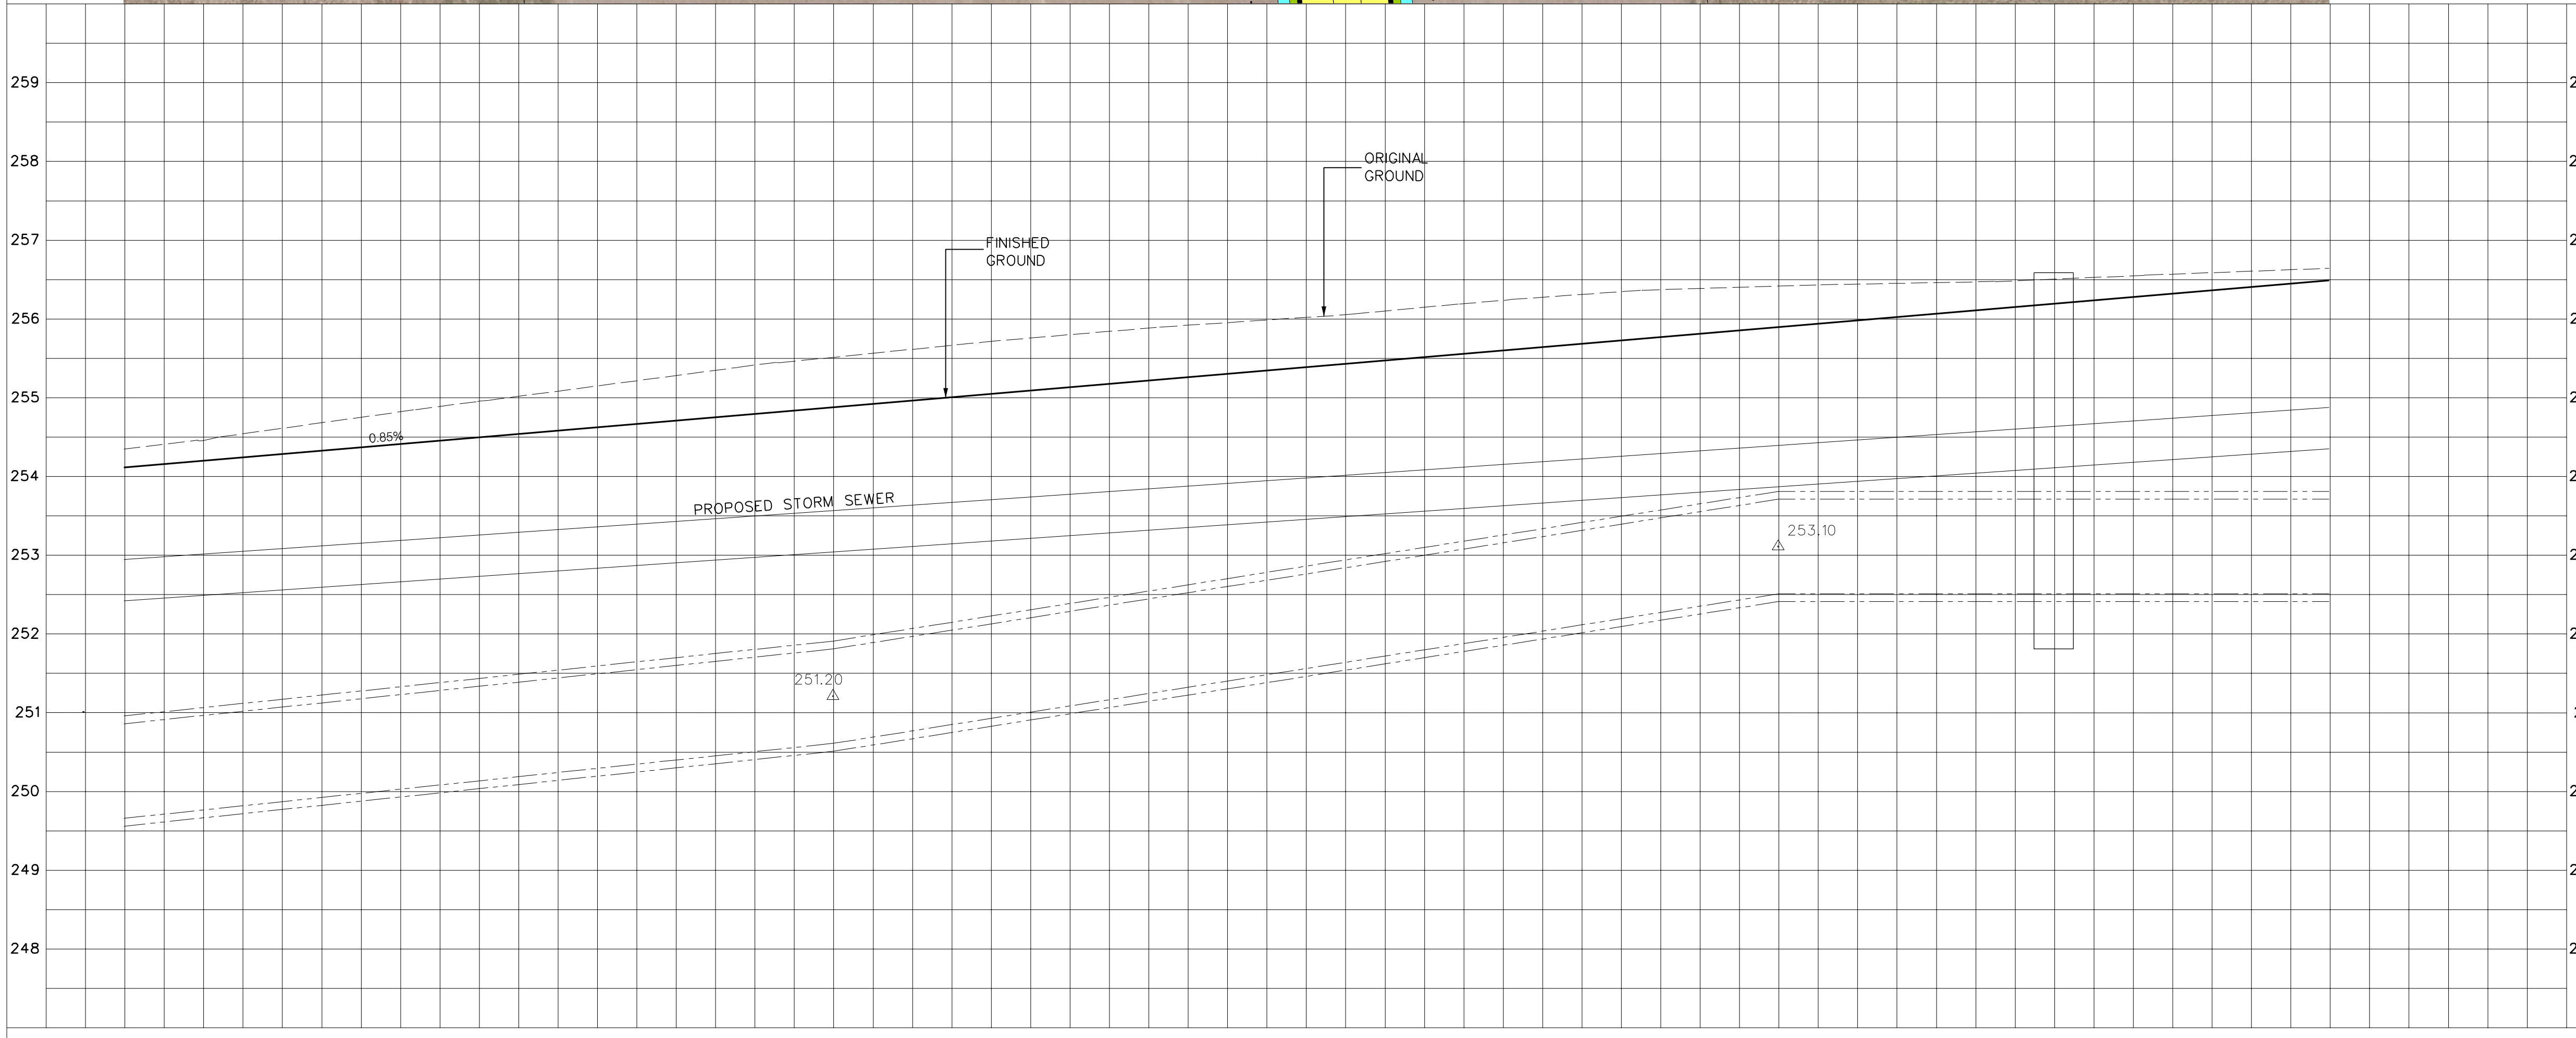

254.104	254.274	254.443	254.613	254.782	254.952	255.121	255.291	255.460	255.630	255.799	255.969	256.139	256.308	256.478	PR. ROAD ELEV.	Lots	Area	Project No.
254.64	254.79	254.93	255.08	255.22	255.36	255.51	255.65	255.80	255.94	256.09	256.23	256.38	256.52	256.66	EX. ROAD ELEV.	Checked by P.C.	Drawn by V.M.	105163
3+260	3+280	3+300	3+320	3+340	3+360	3+380	3+400	3+420	3+440	3+460	3+480	3+500	3+520	3+540	ROAD CHAINAGE	Date NOV 2012	Sheet 9 of 19	Plan No. PP09