


EXISTING ROW

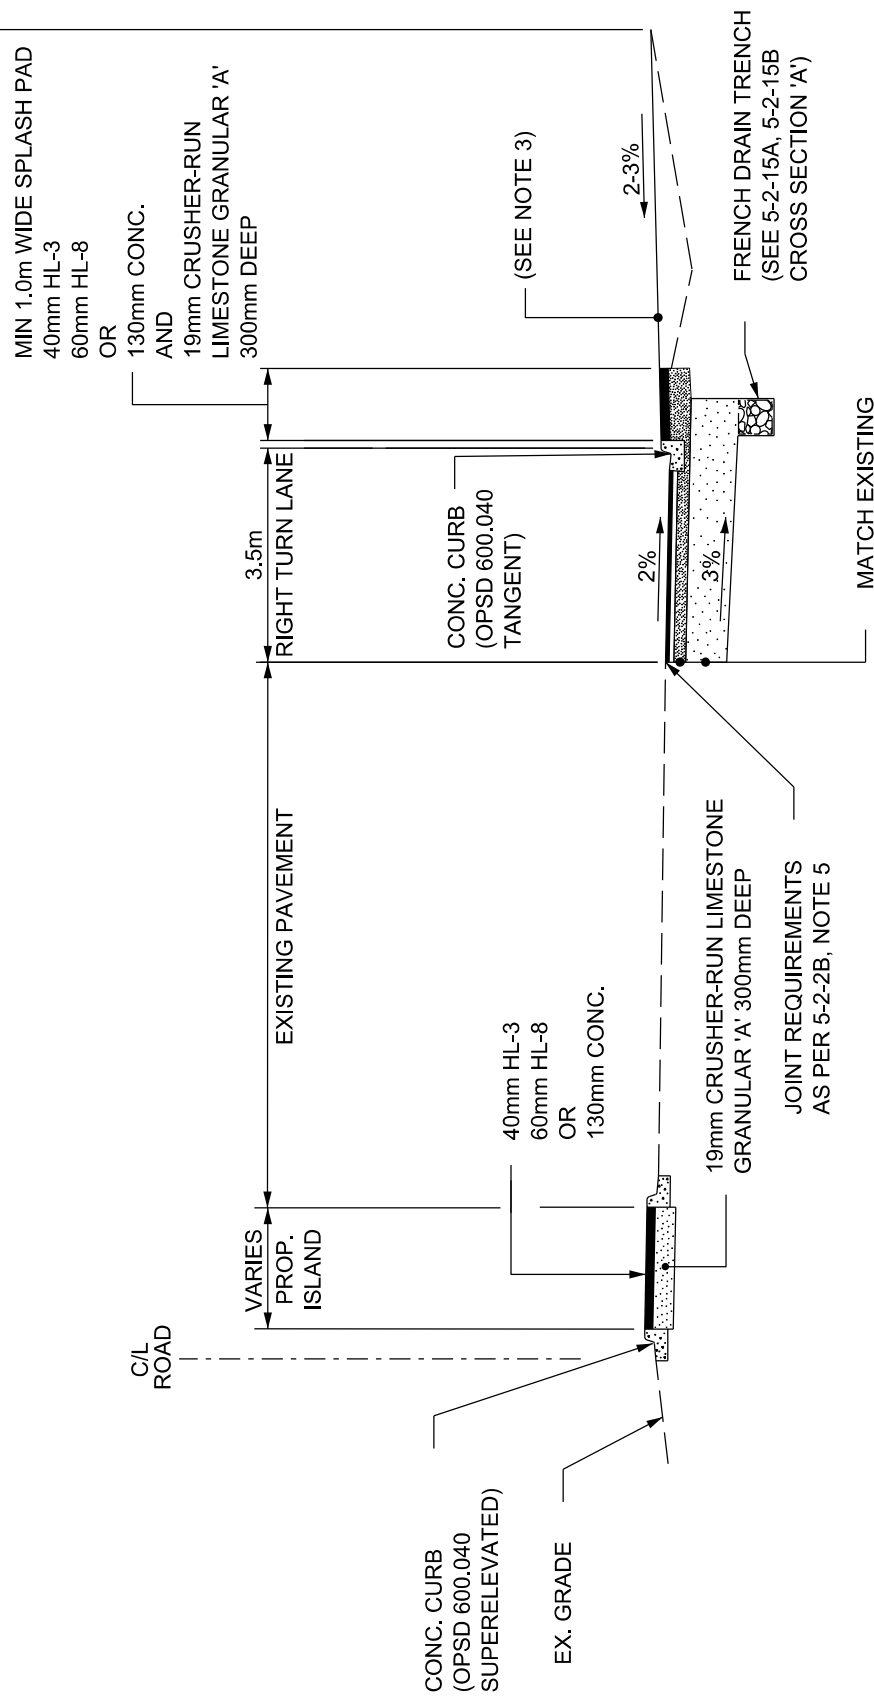

MATCH EXISTING OR

- 50mm HL-1
- 100mm HL-8 (HS)/HDBC
- 150mm CRUSHER RUN LIMESTONE GRANULAR 'A'
- 450mm CRUSHER RUN LIMESTONE GRANULAR 'B'

NOTES

1. CATCHBASINS AND STORM SEWER MAY REQUIRE RELOCATION TO THE NEW CURB LINE
2. IF CENTRE MEDIAN LIGHTING IS REQUIRED, MINIMUM WIDTH OF ISLAND IS 2.5m
3. EXISTING BOULEVARD TO BE REGRADED, TOPSOIL AND SODDED



**PUBLIC WORKS
STANDARD DRAWING**

REV. DATE: AUGUST 2015

APPROVED BY

DRAWN BY

G.K./S.L.

C.B.

STD. DWG. NUMBER

SCALE

5-1-1

N.T.S.

**TYPICAL URBAN WIDENING (TURNING LANE)
CROSS SECTION**