


ENLARGED CONNECTION DETAIL

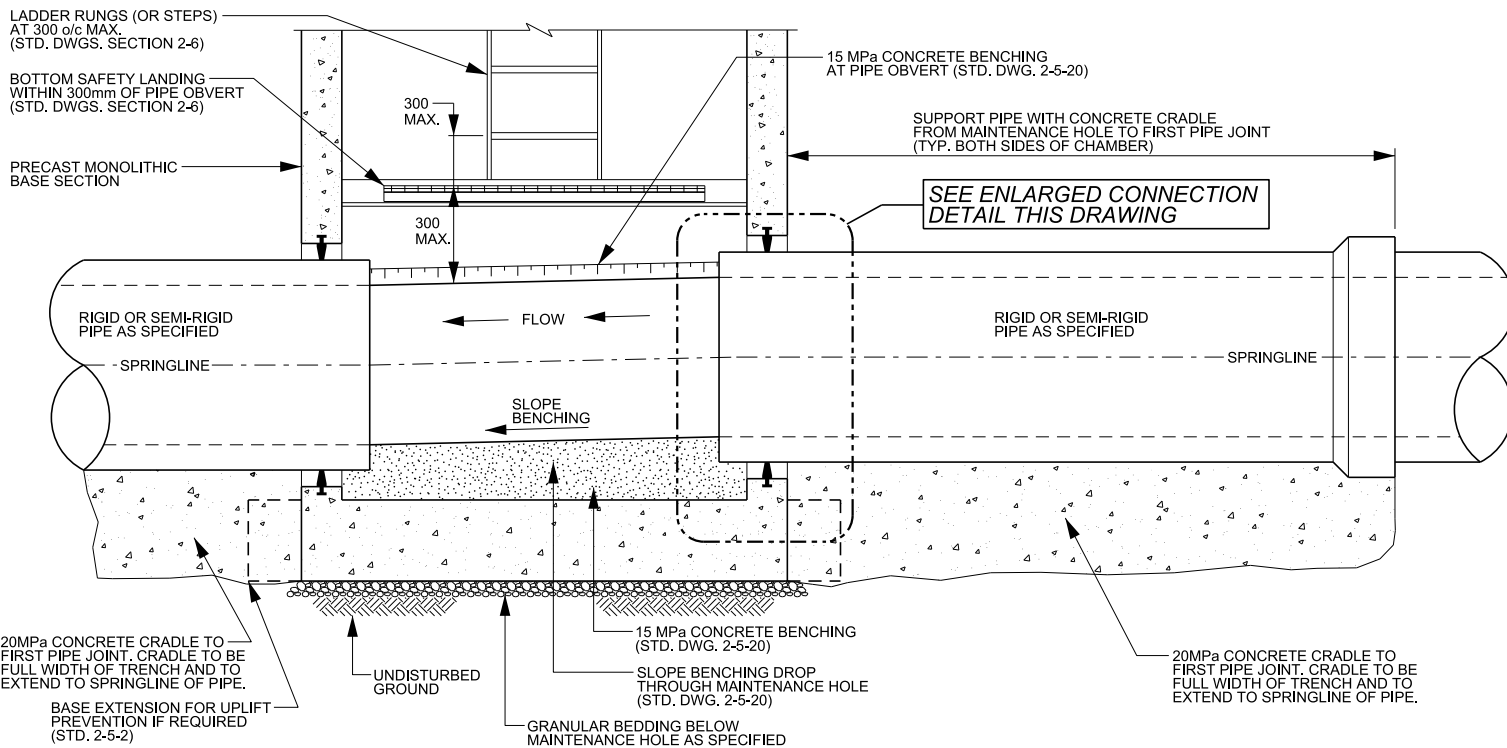

TYPICAL LARGE DIAMETER RIGID OR SEMI-RIGID SEWER PIPE CONNECTION

- NOTE**
1. REFER TO STANDARD DRAWING 2-3-1 FOR BEDDING AND BACKFILL DETAILS.
 2. REFER TO STANDARD DRAWING 2-5-1 FOR GENERAL NOTES PERTAINING TO PRECAST MAINTENANCE HOLES.
 3. REFER TO STANDARD DRAWING 2-5-2, 2-5-9 FOR TYPICAL INSTALLATION OPTIONS AND REQUIREMENTS.
 4. FOR PIPE TO MAINTENANCE HOLE SIZING REFERENCE STD. DWG. 2-5-21.
 5. FOR PIPE SIZE LESS THAN 600mmØ NON PRESSURE DESIGN IS PERMITTED. PIPE SIZES EQUAL TO OR GREATER THAN 600mmØ SHALL BE DESIGNED TO PRESSURE.



**PUBLIC WORKS
STANDARD DRAWING**

REV. DATE: AUGUST 2020

REVISION NUMBER: 2 FOR REVISION TRACKING REFER TO STD. DWG. 2-0-2

APPROVED BY: A.P. DRAWN BY: AINLEY GROUP

**NEW SANITARY SEWER CONSTRUCTION
TYPICAL RIGID OR SEMI-RIGID PIPE
WALL CONNECTION DETAILS**

STD. DWG. NUMBER: 2-5-16 SCALE: N.T.S.