



working with you

PROJECT 22-1370A

LEGEND


**CHESTER DRIVE
SPRUCE DRIVE
SUMACH ROAD
HAWTHORN AVENUE**

PROP. WATERMAIN ———

COUNCILLOR : C.EARLY (WARD 1)

PHONE: 905-791-7800 EXT: 4409

EMAIL: construction@peelregion.ca

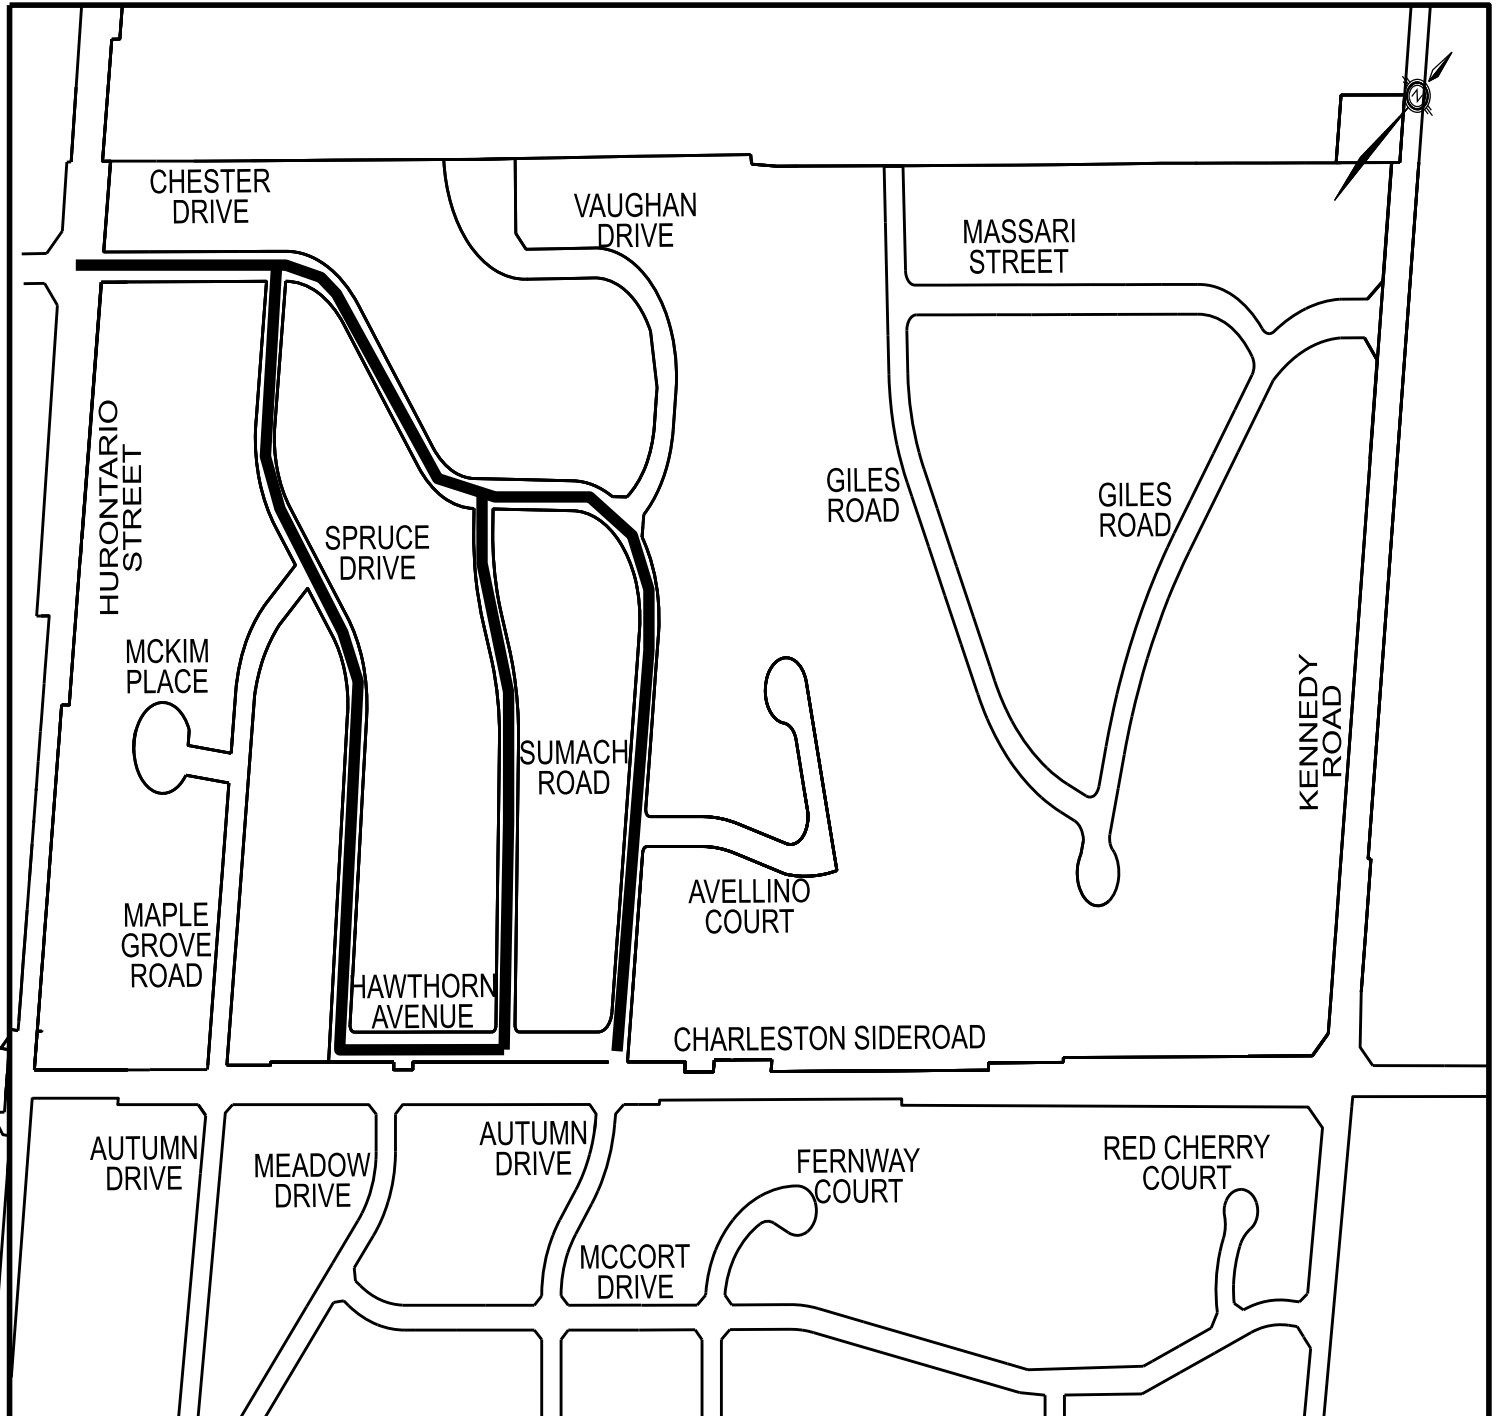

PUBLIC WORKS

10 PEEL CENTRE DRIVE - SUITE B, 4th FLOOR, BRAMPTON ON L6T 4B9 (905) 791-7800