



LEGEND

PROP. WATERMAIN



Region of Peel

working with you

PROJECT 18-1310A

**MISSISSAUGA ROAD
FROM EGLINTON AVENUE TO HIGHWAY 403**

**BEAUFORT TERRACE
ECKLAND COURT**


CUL-DE-SAC WATERMAIN LOOPING

PROJECT MANAGER: RENE GOMEZ x-3809

COUNCILLOR: MATT MAHONEY, WARD 8

CONTRACTOR: FOUR SEASON SITE DEVELOPMENT LTD.

INSPECTOR: STAN DOMANSKI x-3246

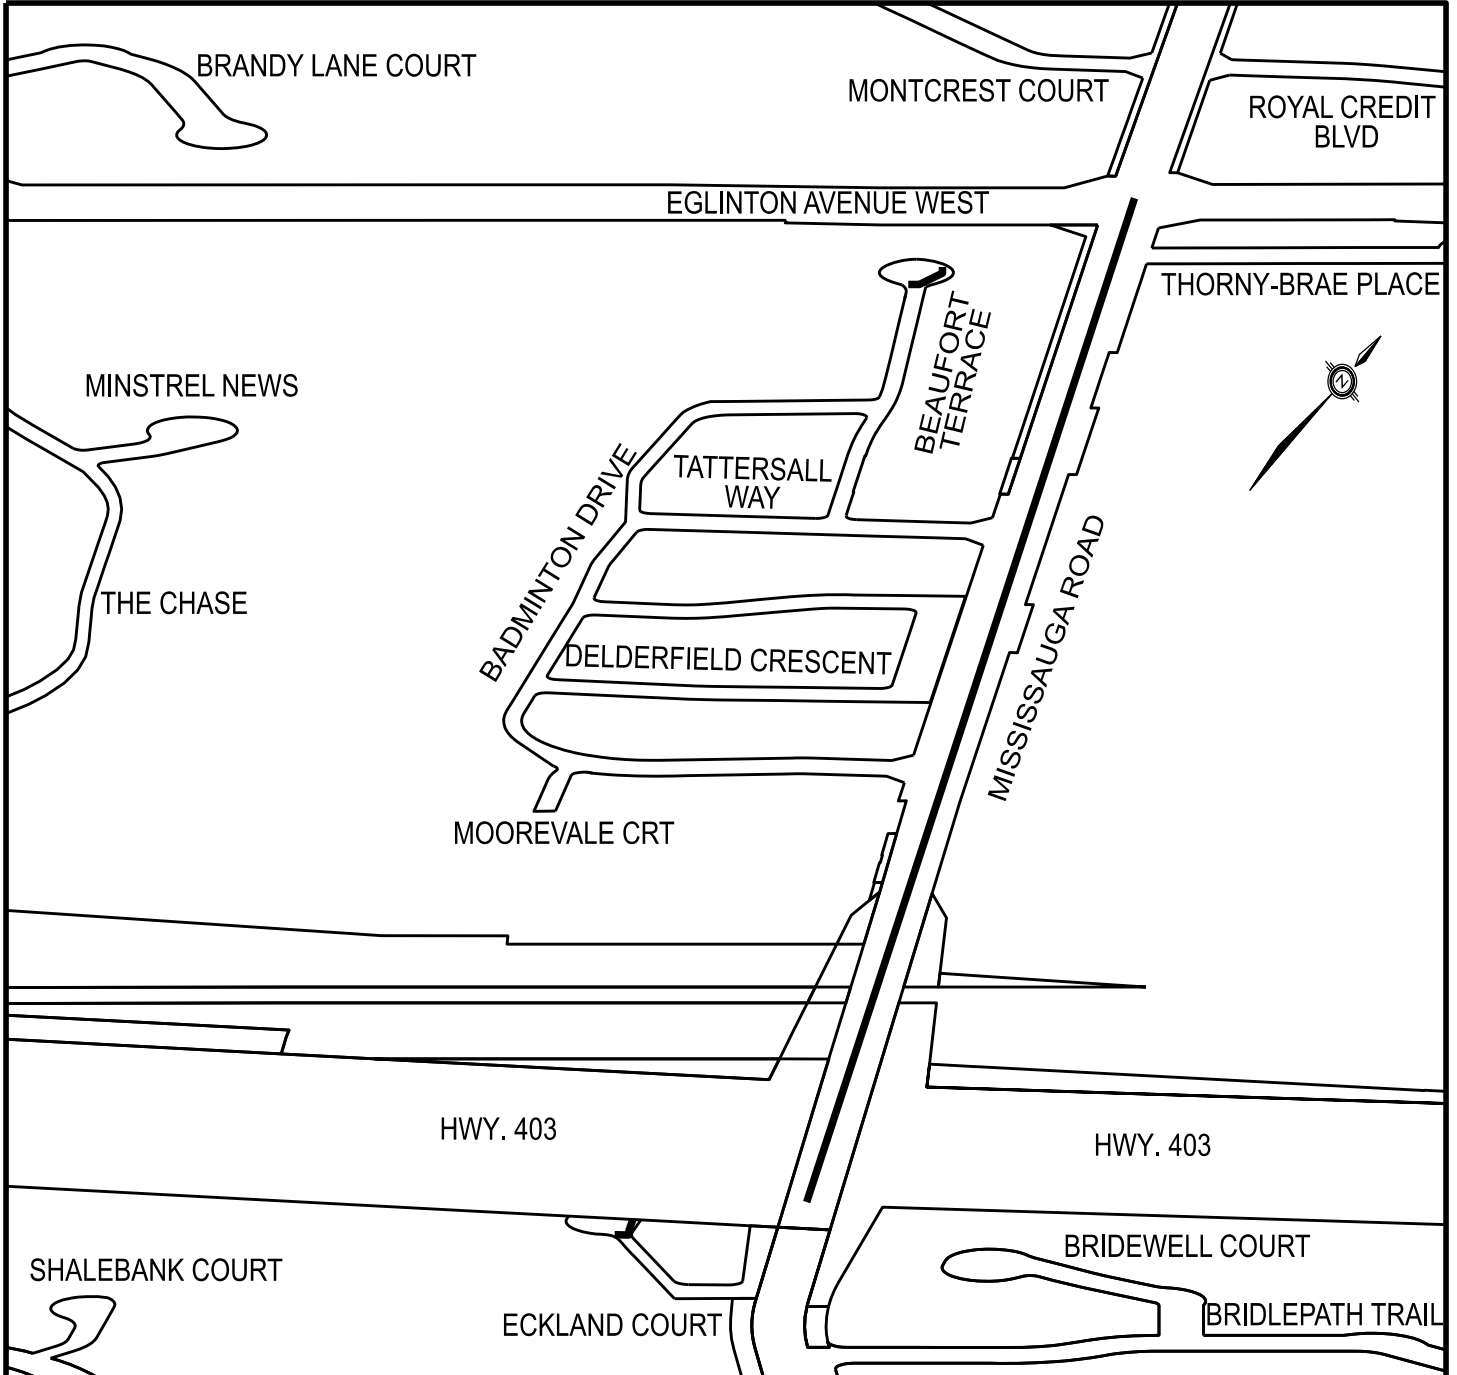

PUBLIC WORKS

10 PEEL CENTRE DRIVE - SUITE B, 4th FLOOR, BRAMPTON ON L6T 4B9 (905) 791-7800