

LEGEND:

EX. SANITARY MAINTENANCE
HOLE REHABILITATION




ENOLA AVENUE

COUNCILLOR : STEPHEN DASKO (WARD 1)

PROJECT MANAGEMENT

PHONE: 905-791-7800 EXT:4409

EMAIL: construction@peelregion.ca

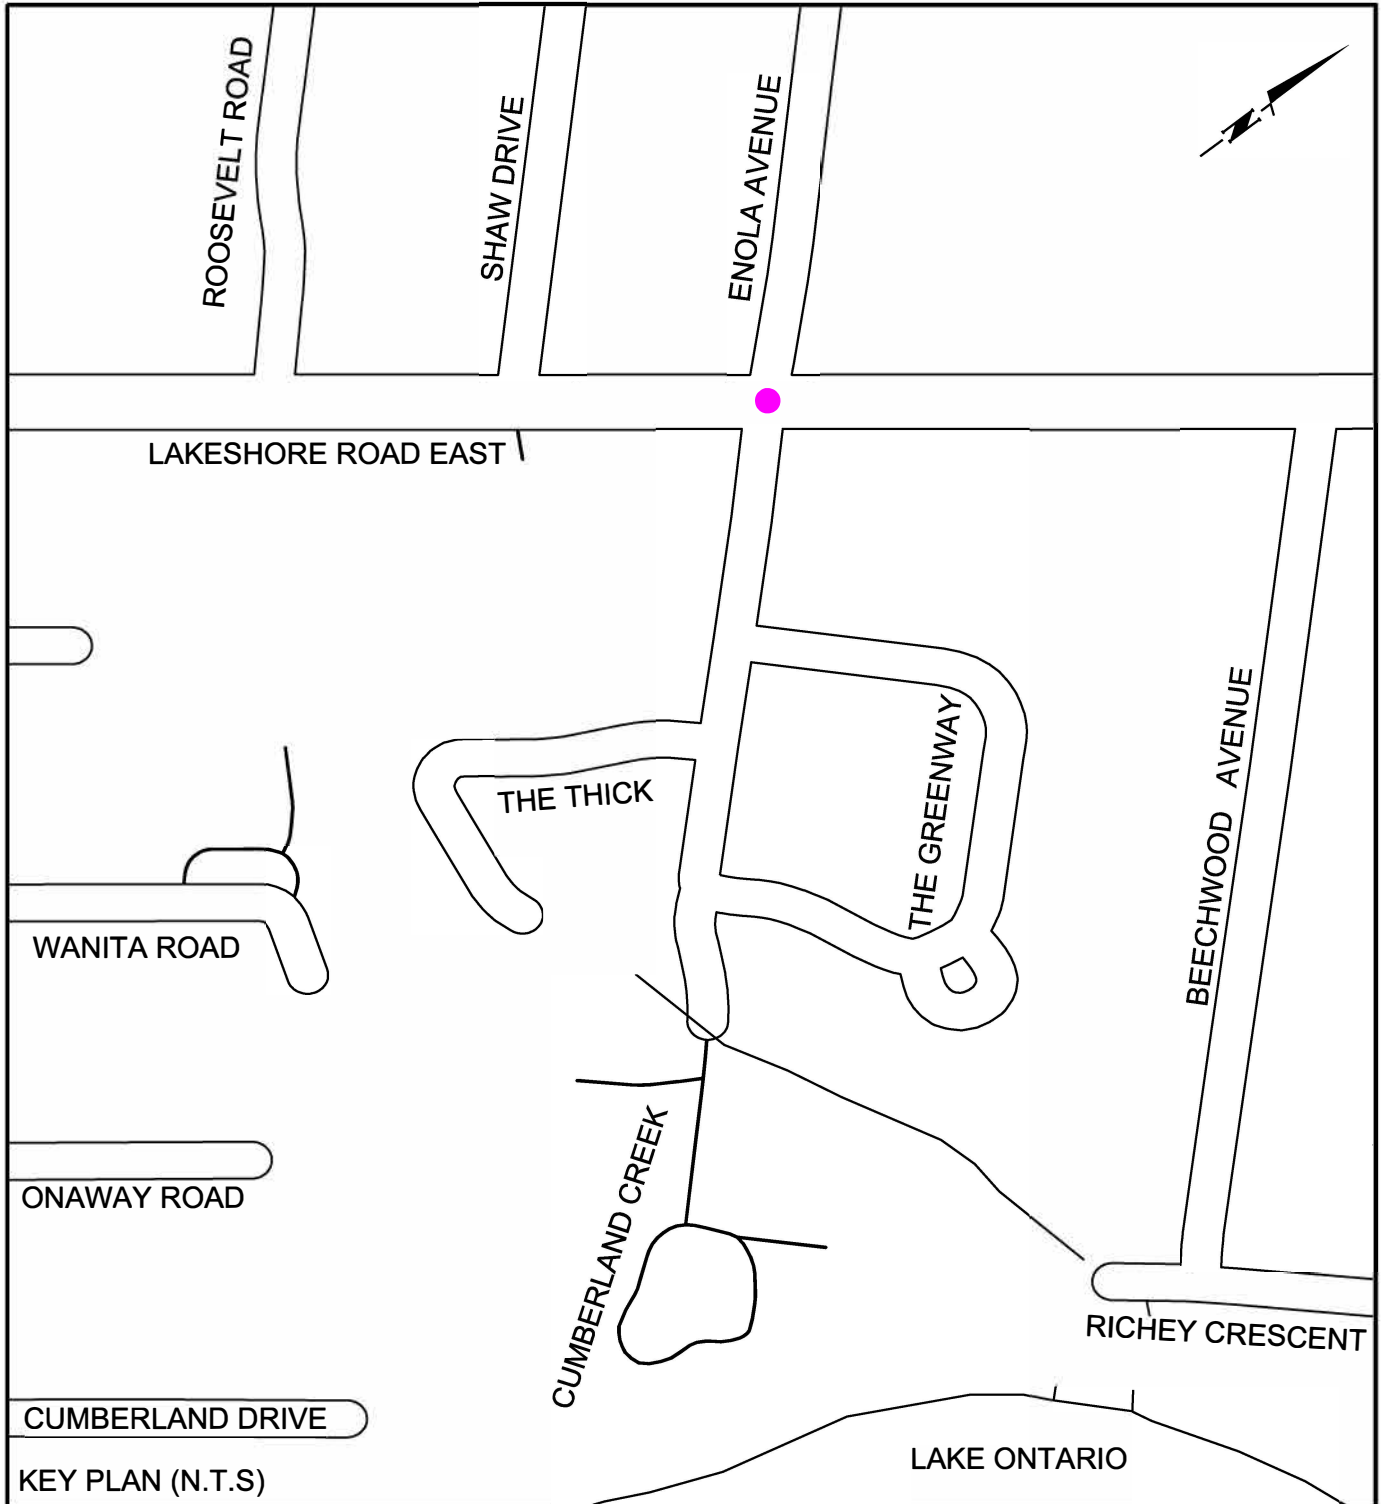

KEY PLAN (N.T.S)