




LEGEND:

- PROP. SANITARY SEWER - - - - -
- PROP. WATERMAIN - - - - -

KIMBEL STREET AND DREW ROAD

COUNCILLOR : C.PARRISH (WARD 5)

PROJECT MANAGEMENT
PHONE: 905-791-7800 EXT:4409
EMAIL: construction@peelregion.ca

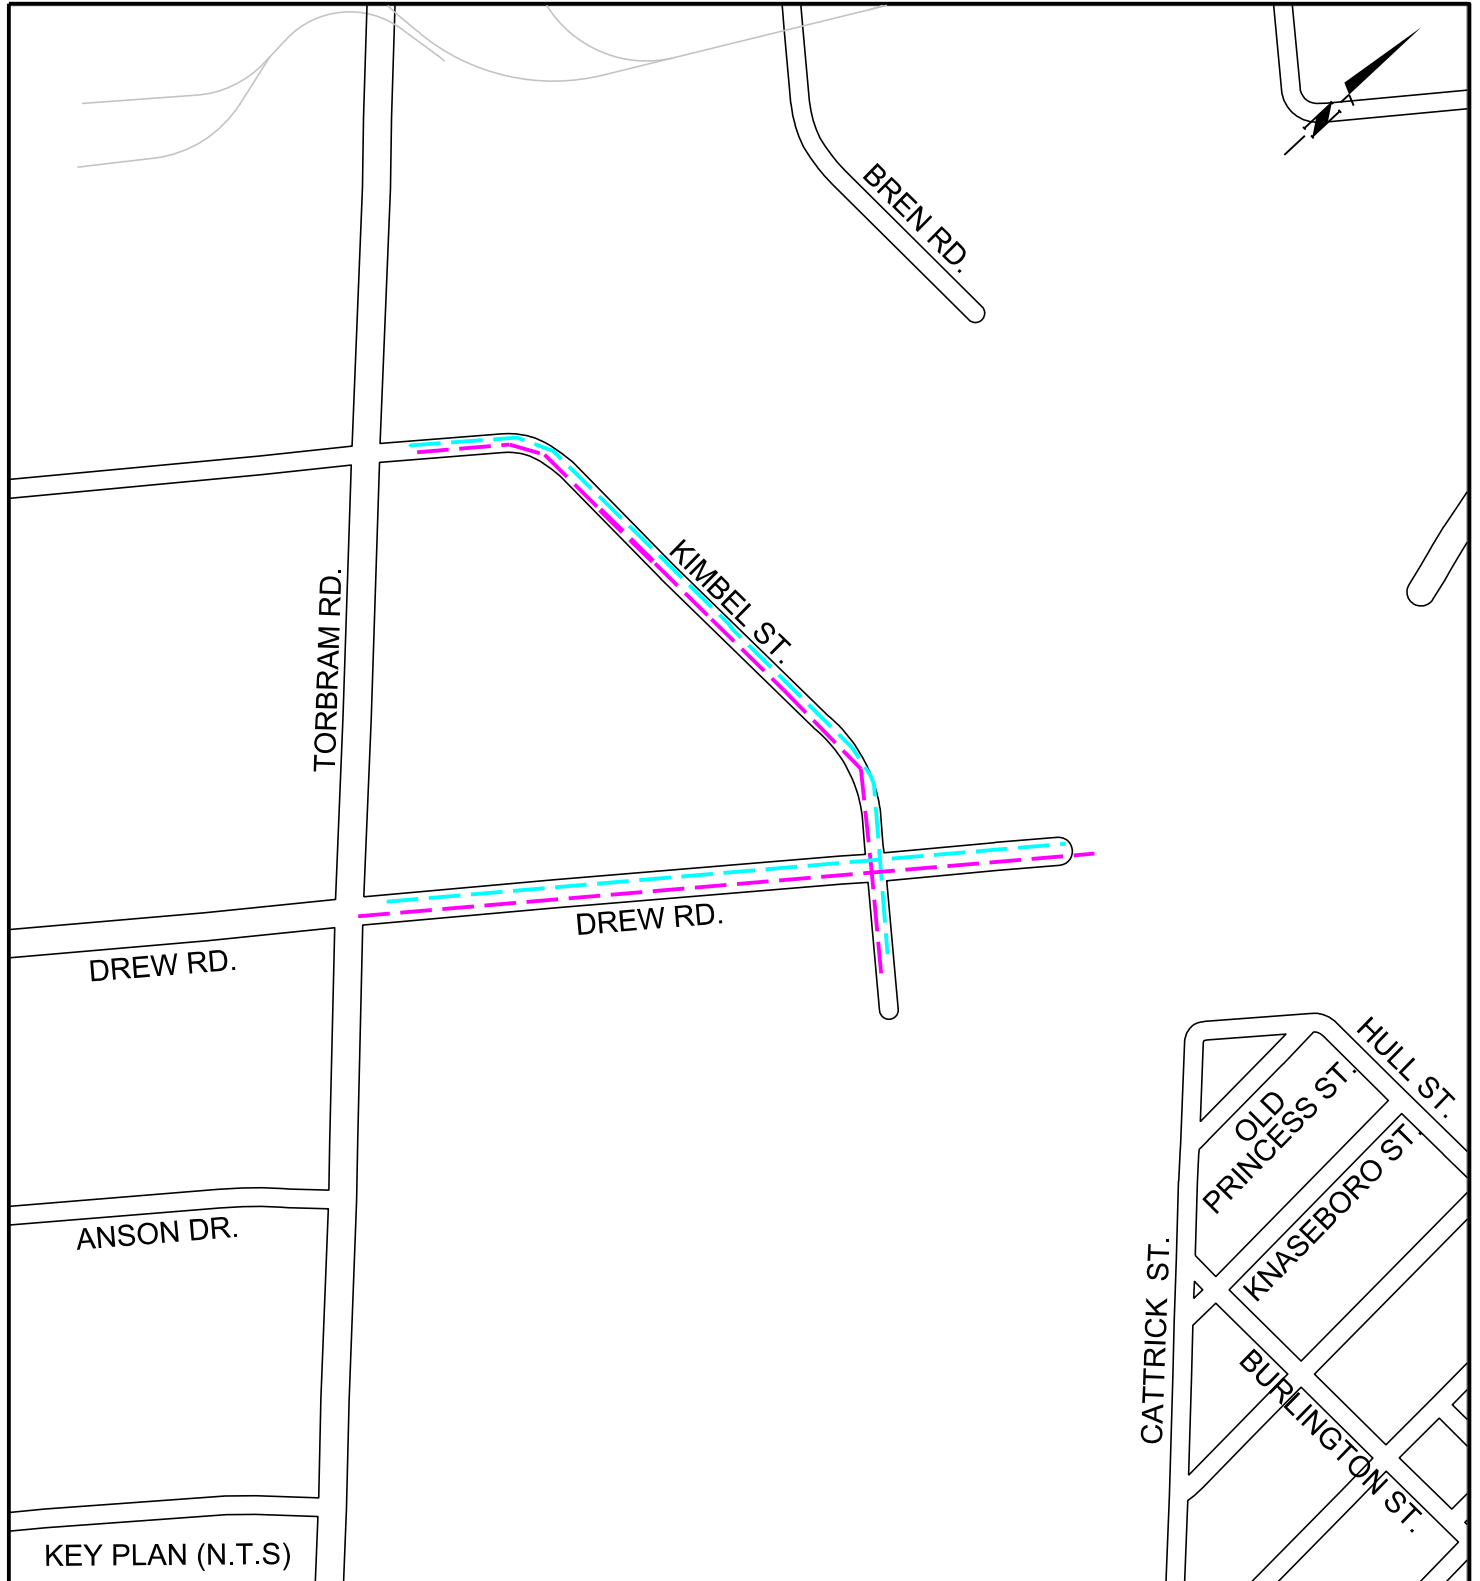

KEY PLAN (N.T.S)