



LEGEND

PROP. SANITARY SEWER 





PROJECT 21-2300

JUSTINE DRIVE MINOTOLA AVENUE

COUNCILLOR : C. PARRISH (WARD 5)

PROJECT MANAGEMENT:
PHONE: 905-791-7800 EXT: 4409
EMAIL: construction@peelregion.ca

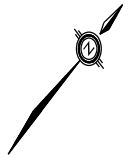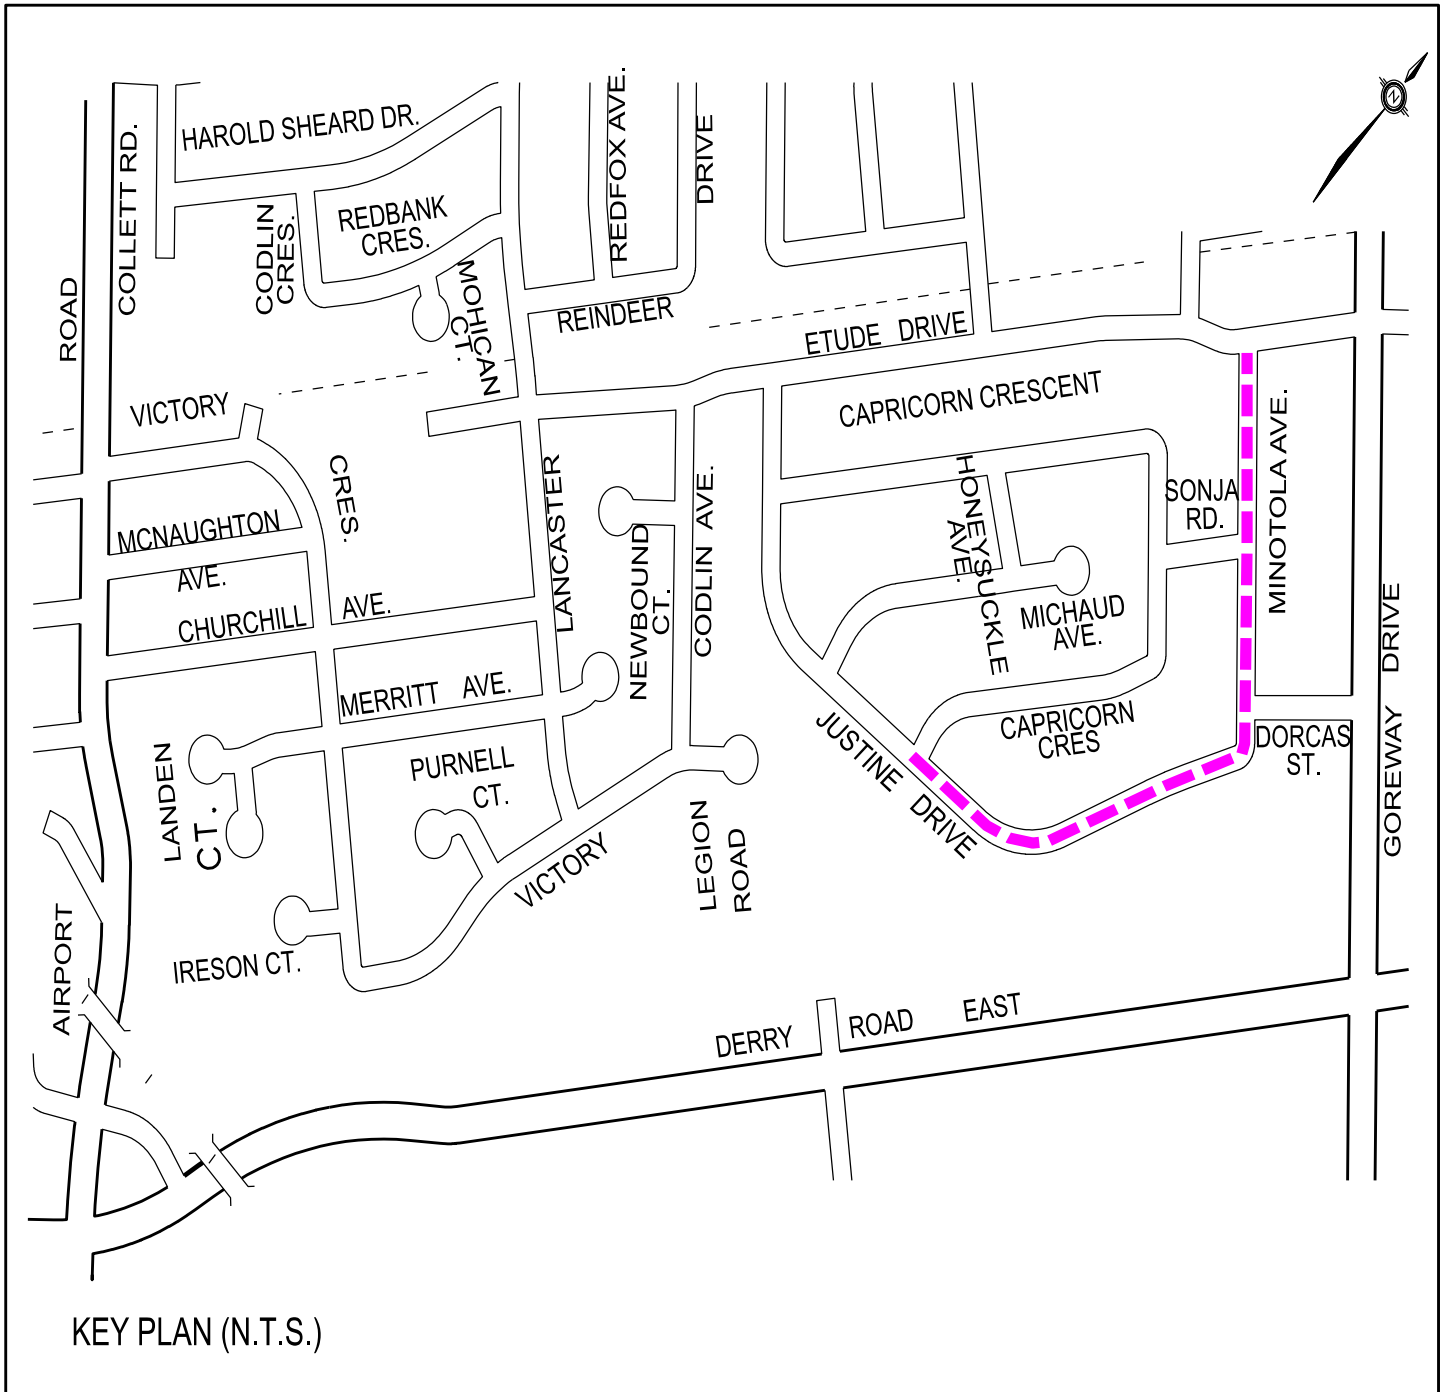

KEY PLAN (N.T.S.)