

**LEGEND**

**PROP. SANITARY SEWER - - -**


**COPSEHOLM TRAIL**

**COUNCILLOR : C. FONSECA (WARD 3)**

**PROJECT MANAGEMENT:**

**PHONE: 905-791-7800 EXT: 4409**

**EMAIL: [construction@peelregion.ca](mailto:construction@peelregion.ca)**

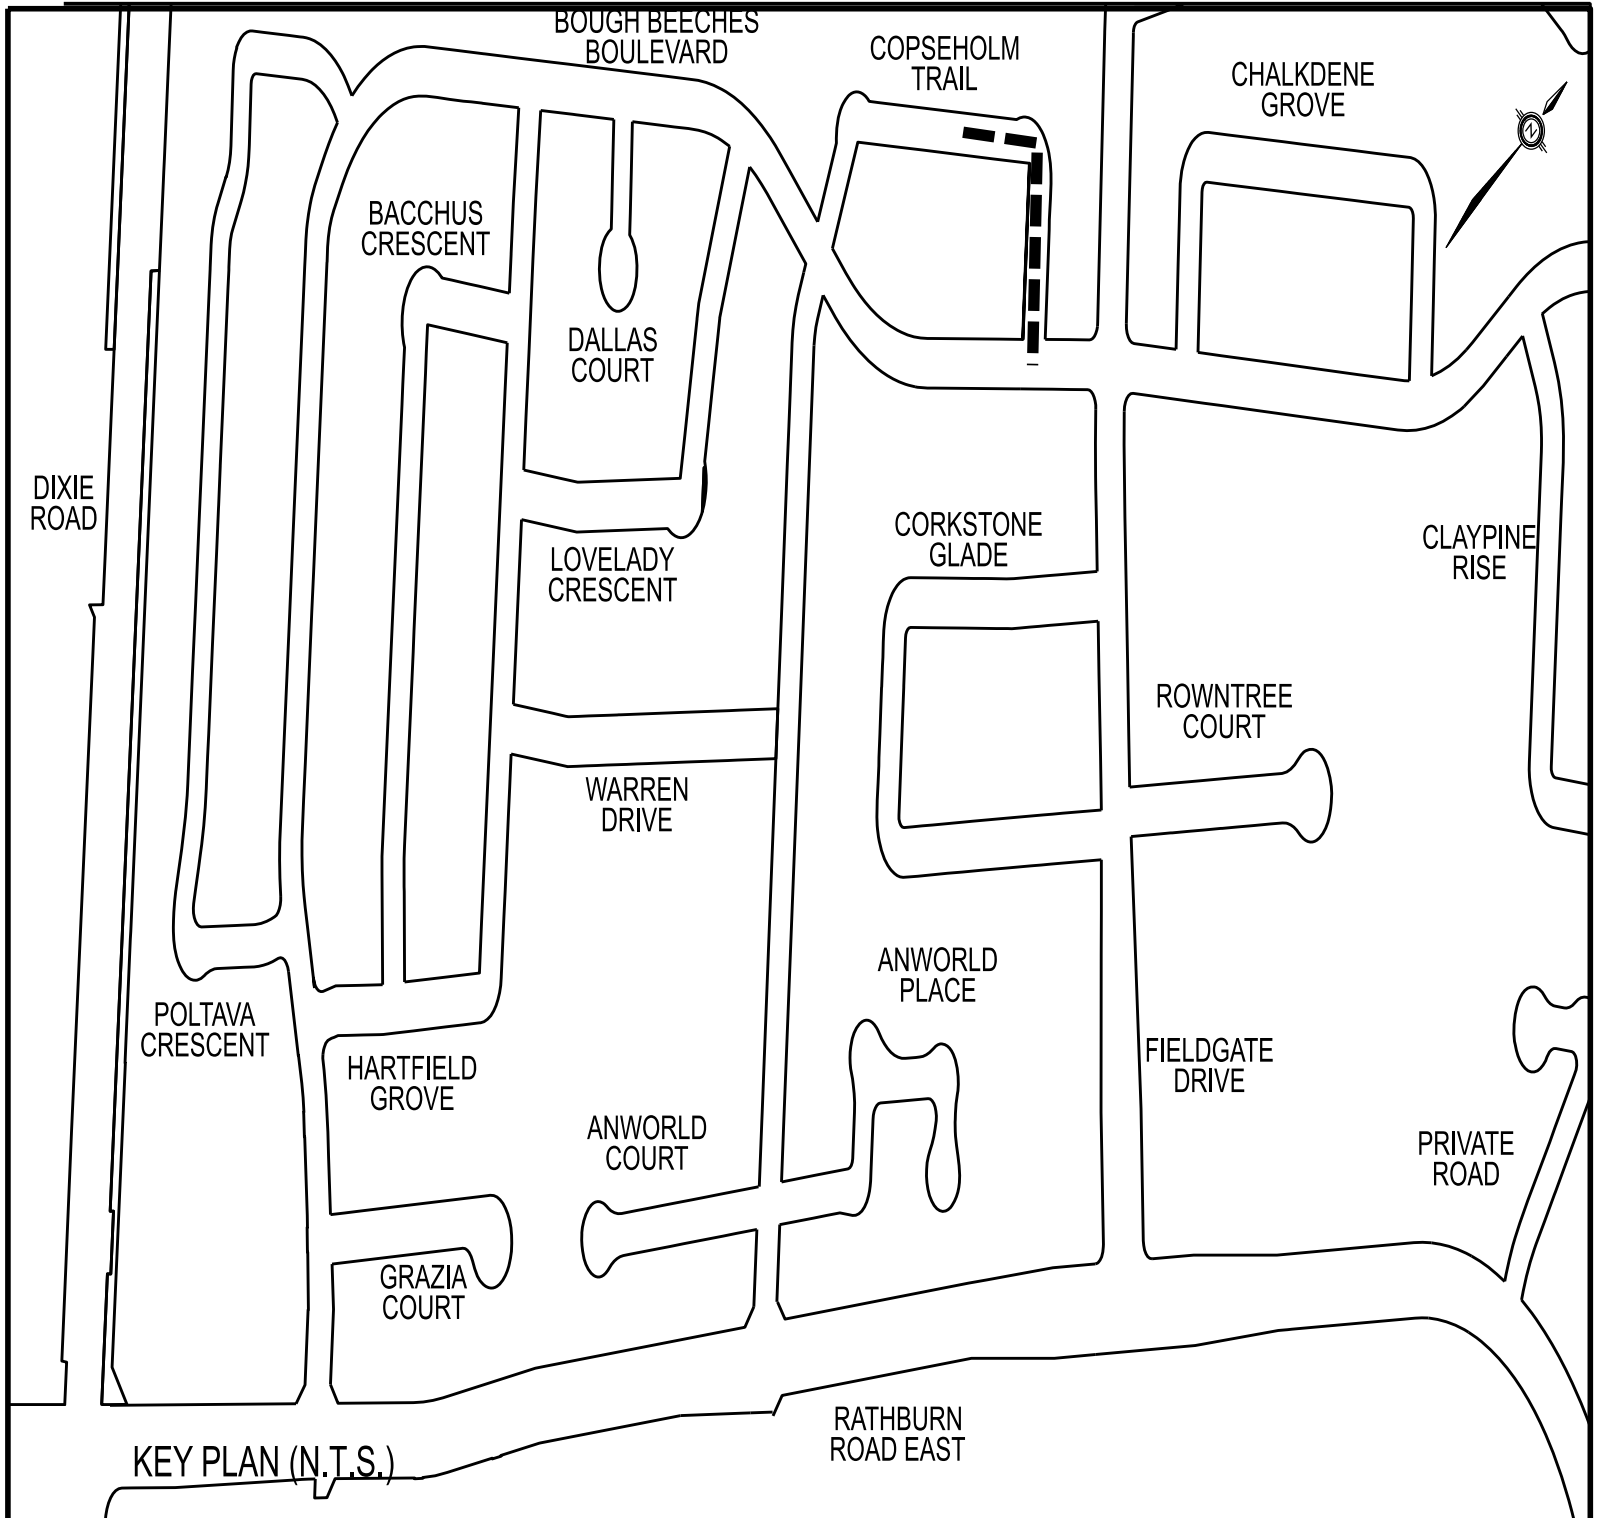



**LEGEND**

PROP. SANITARY SEWER - - -


**KINGSHOLM DRIVE**

COUNCILLOR : C. FONSECA (WARD 3)

PROJECT MANAGEMENT:

PHONE: 905-791-7800 EXT: 4409

EMAIL: [construction@peelregion.ca](mailto:construction@peelregion.ca)

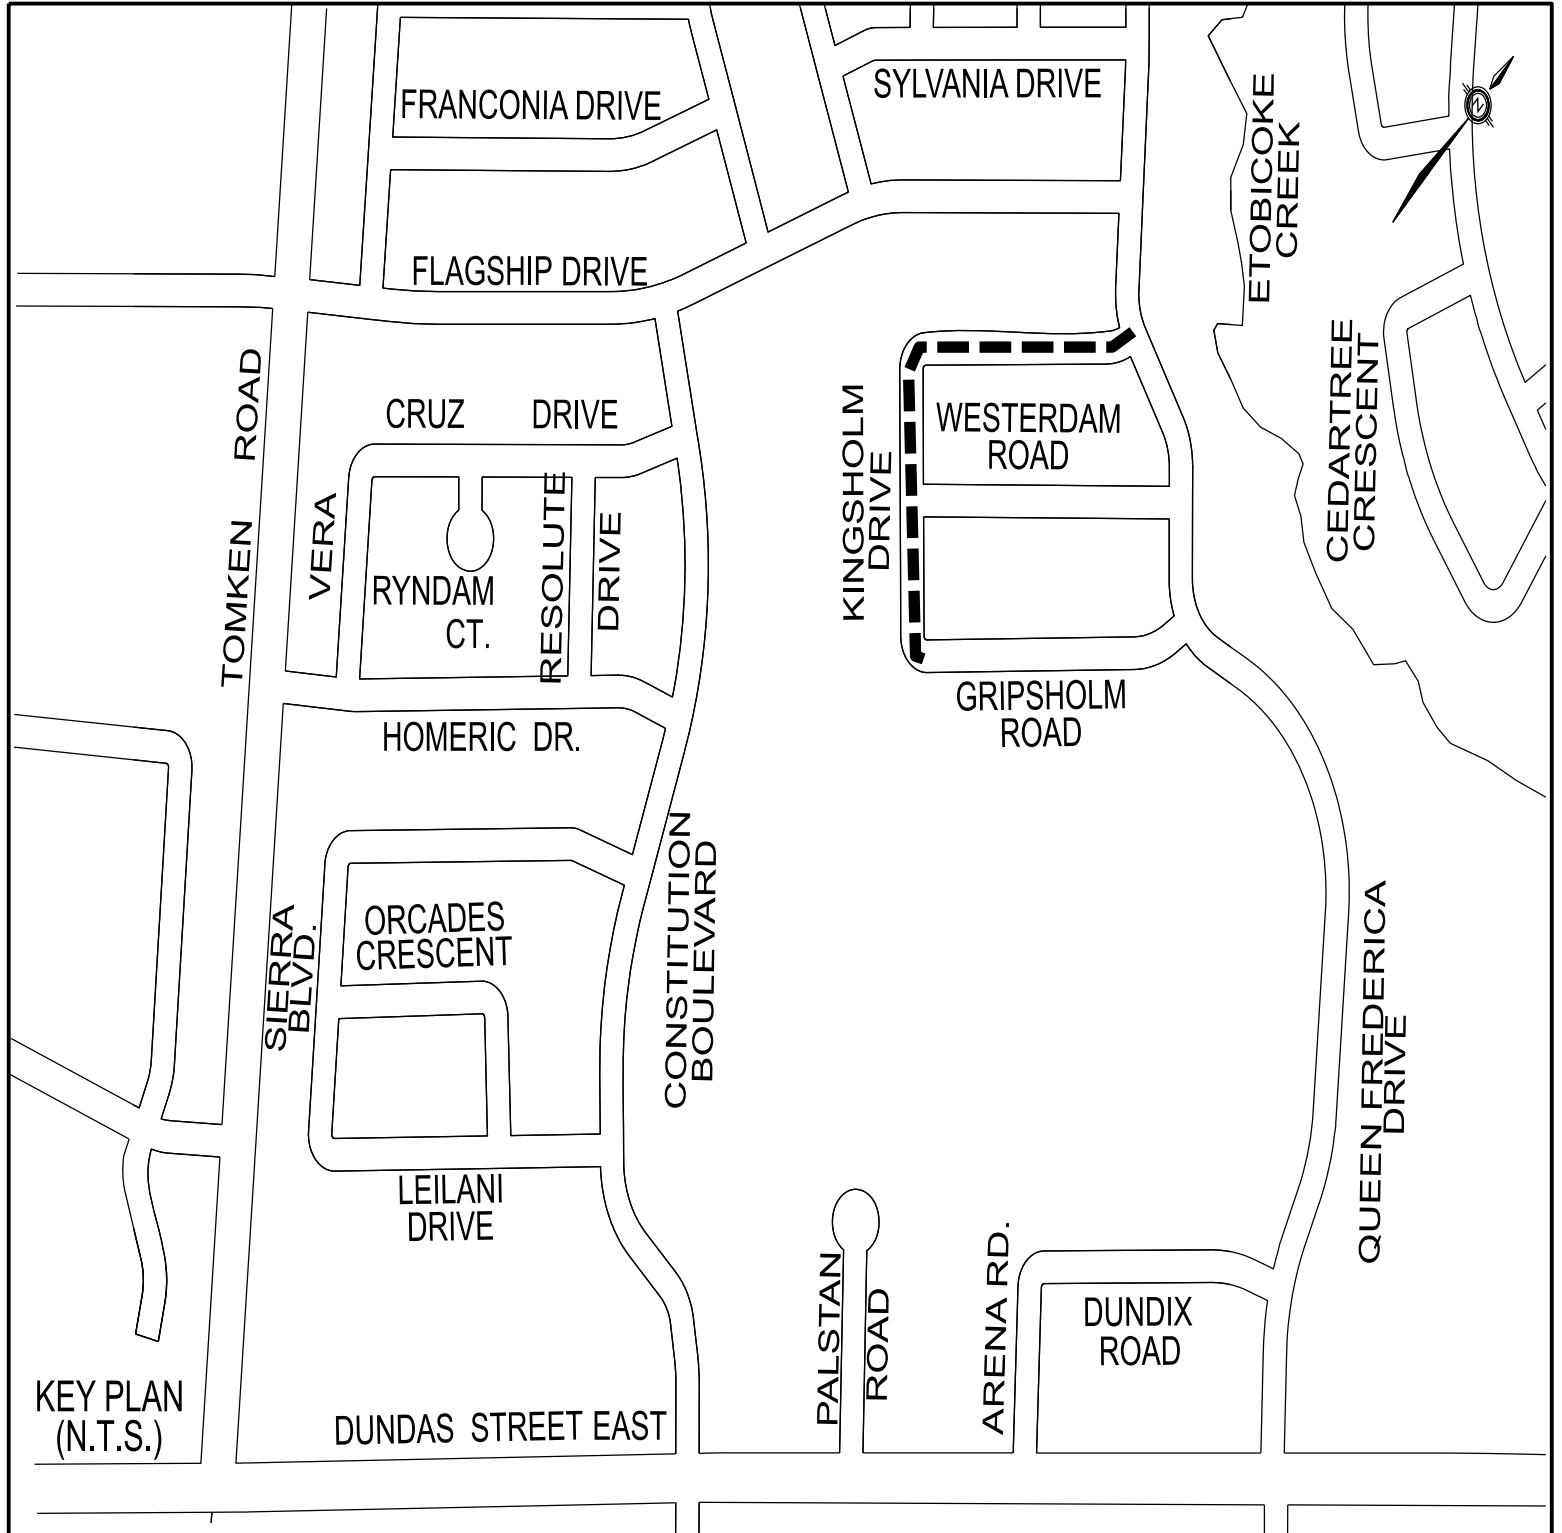

KEY PLAN  
(N.T.S.)




**LEGEND**

**PROP. SANITARY SEWER** 

**LONGO CIRCLE**

**COUNCILLOR : C. PARRISH (WARD 5)**

**PROJECT MANAGEMENT:  
PHONE: 905-791-7800 EXT: 4409  
EMAIL: [construction@peelregion.ca](mailto:construction@peelregion.ca)**

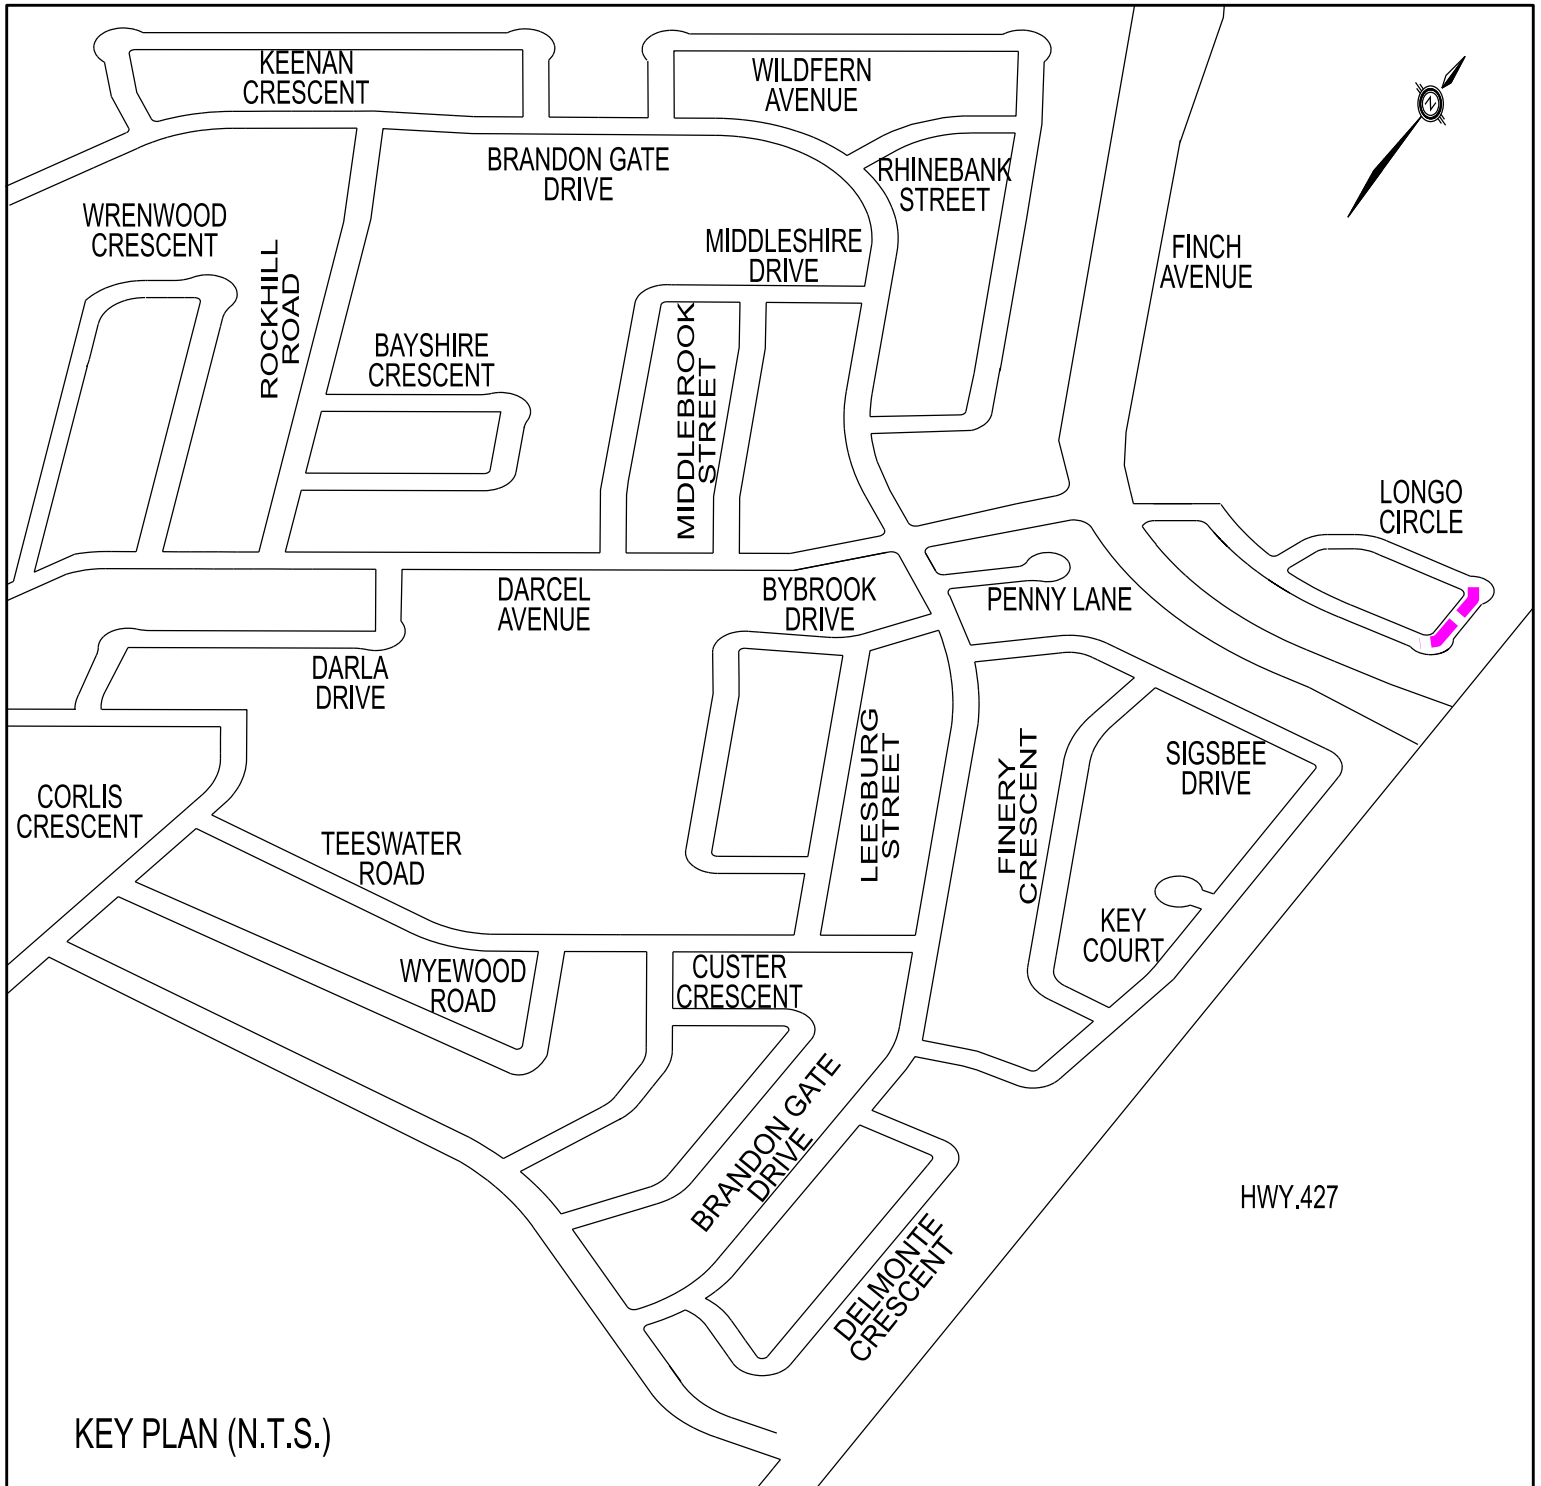

KEY PLAN (N.T.S.)



# LEGEND

PROP. SANITARY SEWER 




## PROJECT 21-2300

### JUSTINE DRIVE MINOTOLA AVENUE

COUNCILLOR : C. PARRISH (WARD 5)

PROJECT MANAGEMENT:  
PHONE: 905-791-7800 EXT: 4409  
EMAIL: [construction@peelregion.ca](mailto:construction@peelregion.ca)

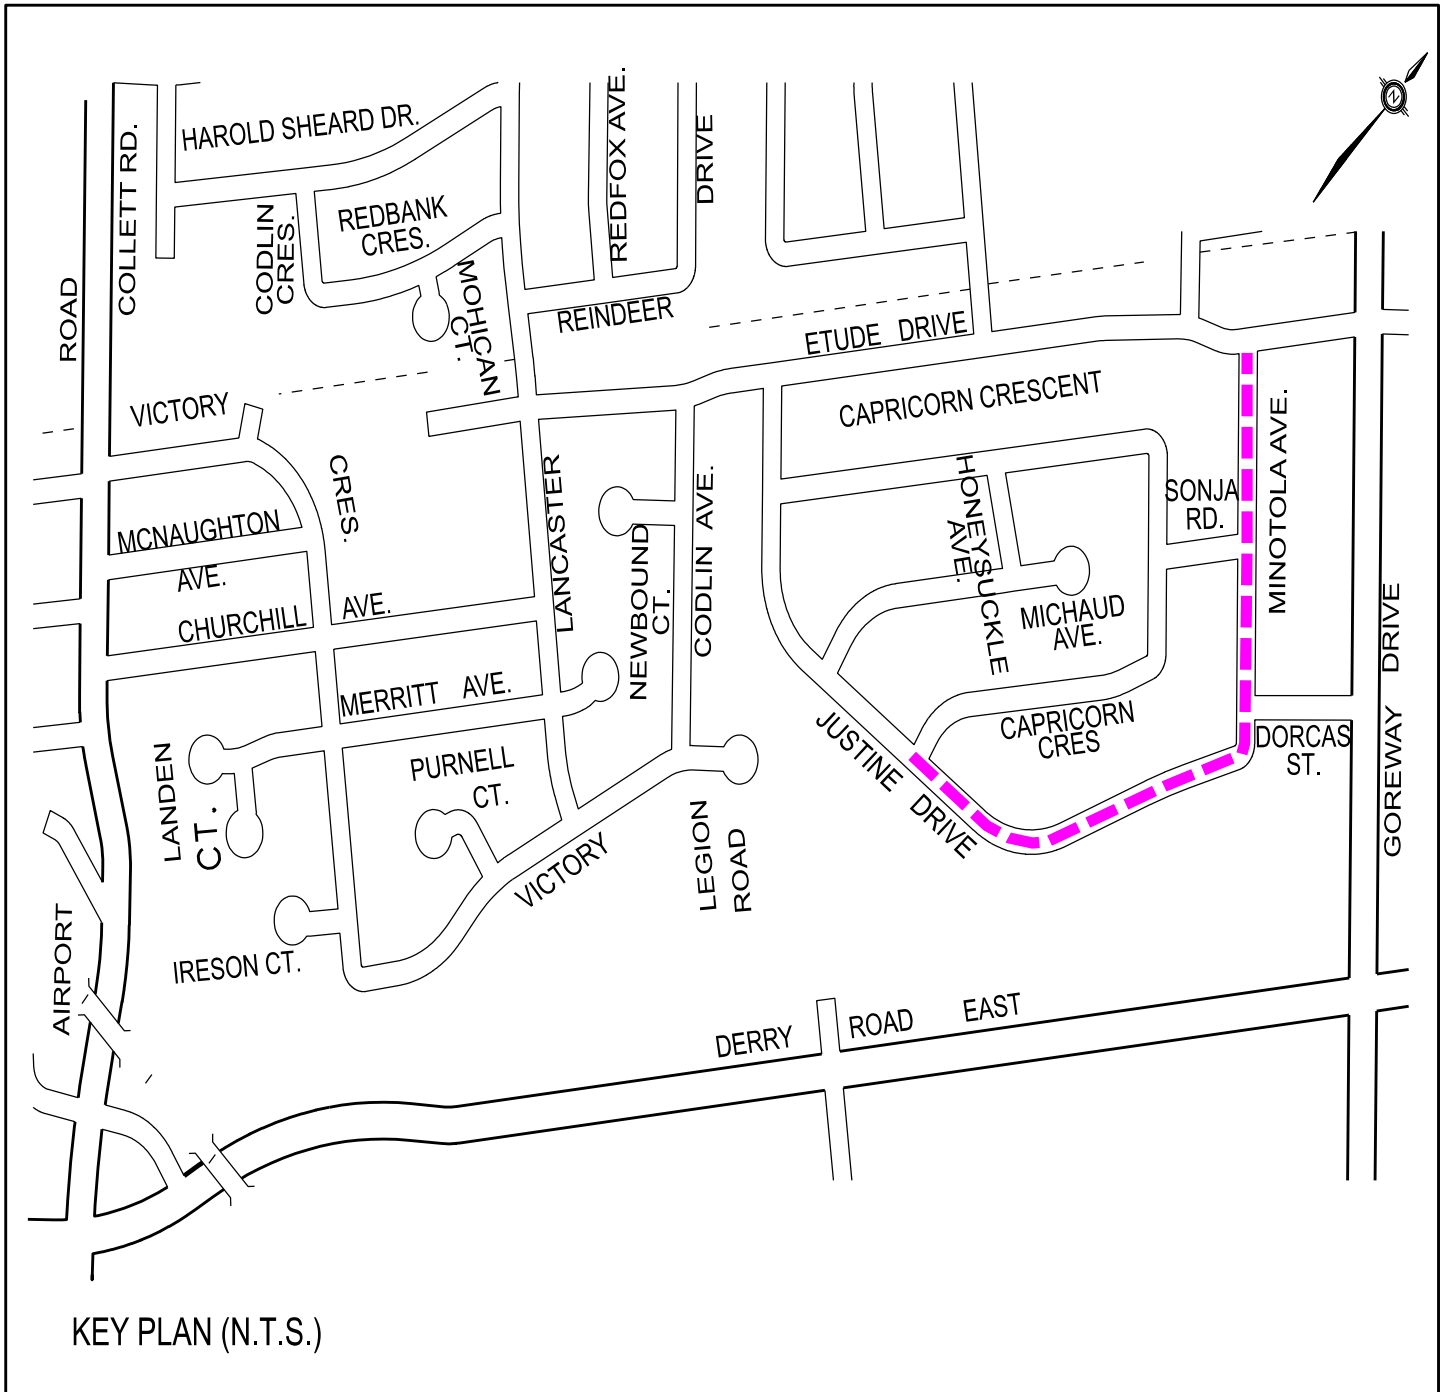

KEY PLAN (N.T.S.)



# LEGEND

PROP. SANITARY SEWER **---**




## PROJECT 21-2300

### ONTARIO STREET FROM WILLIAM STREET TO QUEEN ST S.

COUNCILLOR : G.CARLSON (WARD 11)

PROJECT MANAGEMENT:  
PHONE: 905-791-7800 EXT: 4409  
EMAIL: [construction@peelregion.ca](mailto:construction@peelregion.ca)

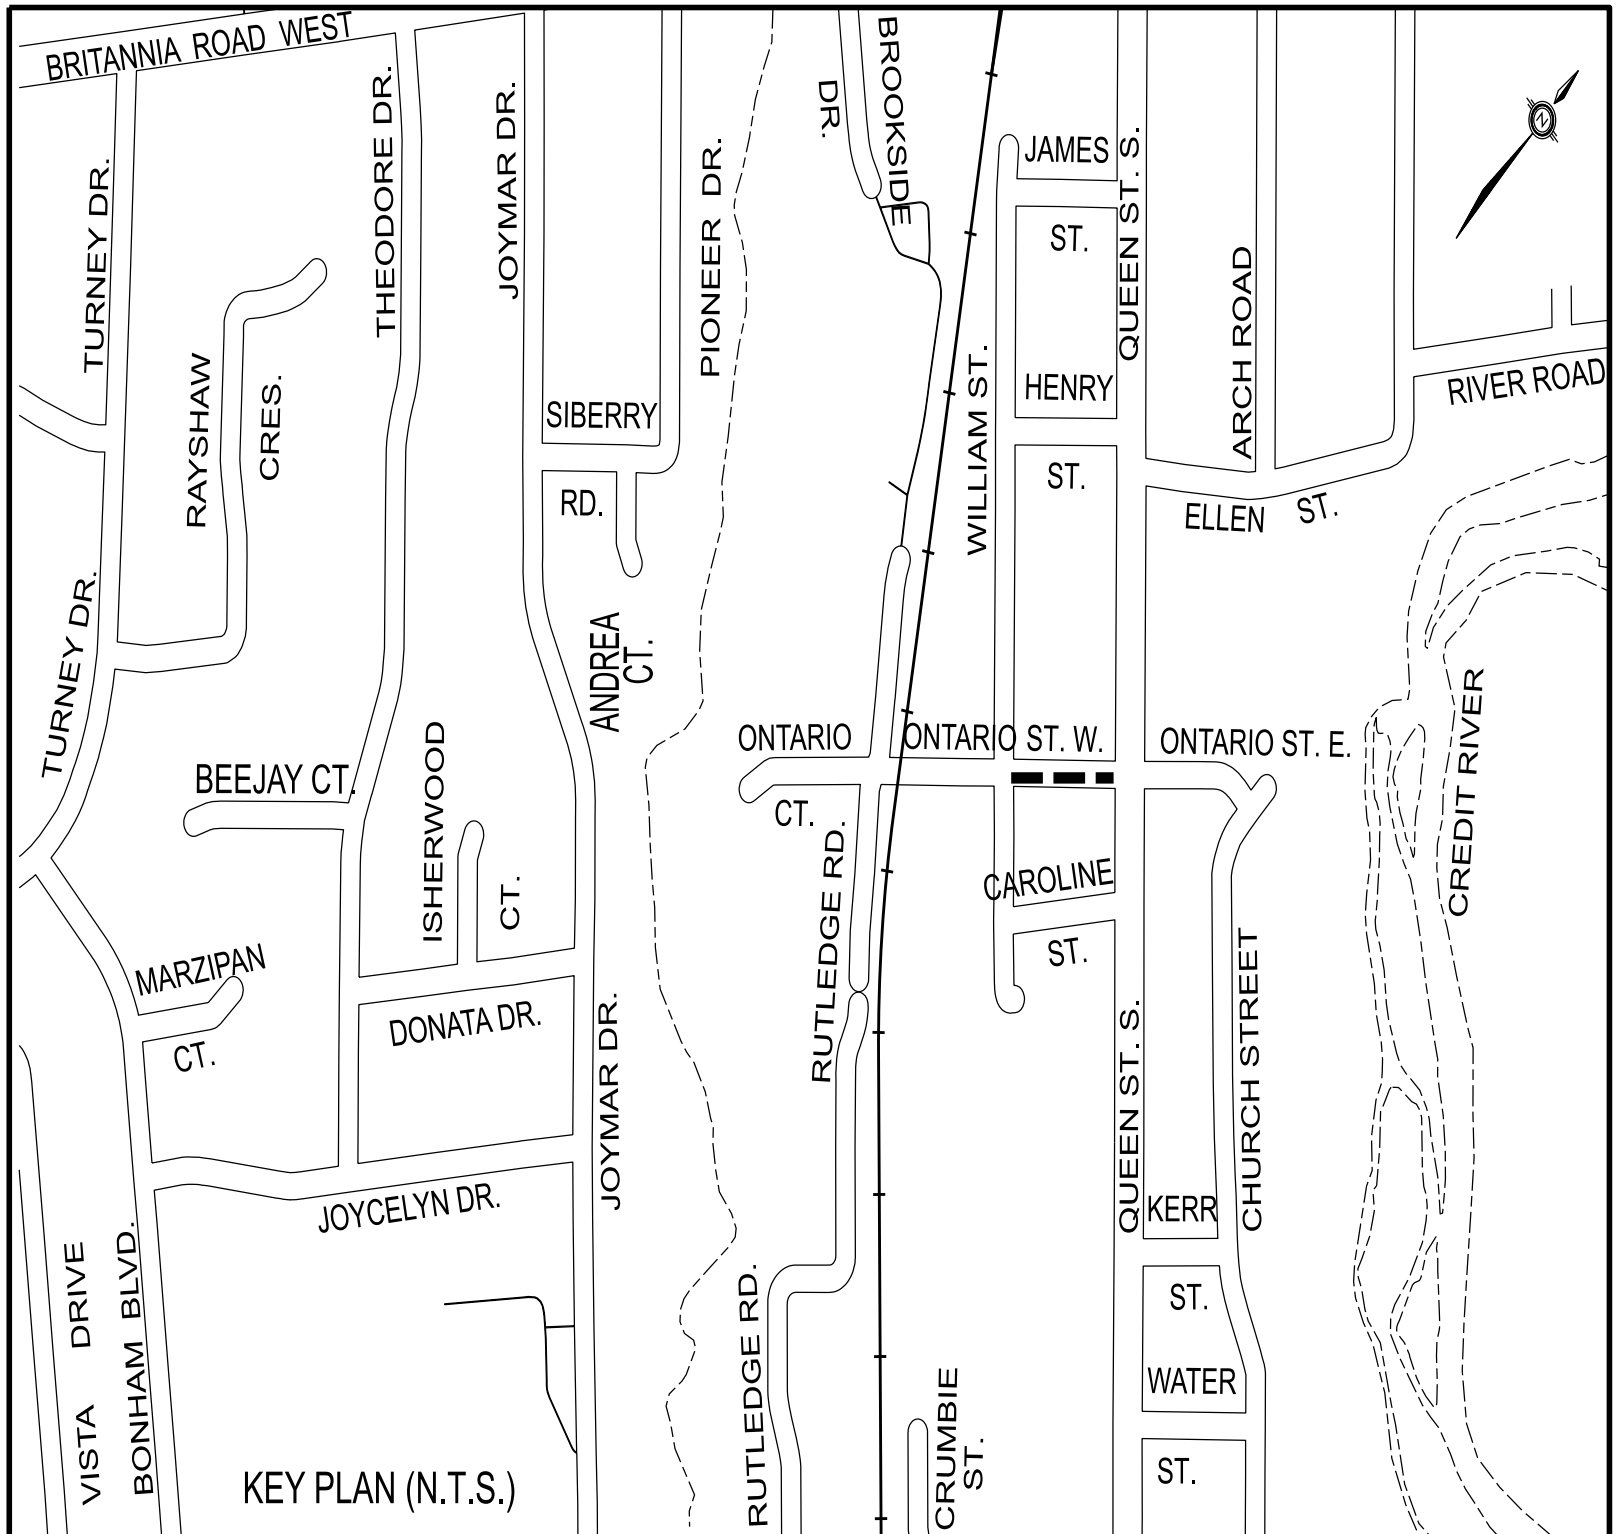

KEY PLAN (N.T.S.)

#### PUBLIC WORKS

10 PEEL CENTRE DRIVE - SUITE B, 4th FLOOR, BRAMPTON ON L6T 4B9 (905) 791-7800