
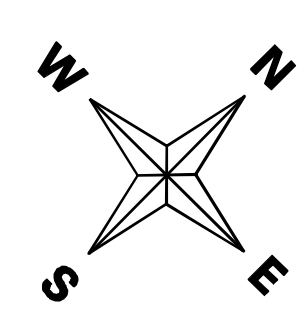


Water DC Map 2020

Draft – Not Approved by Council

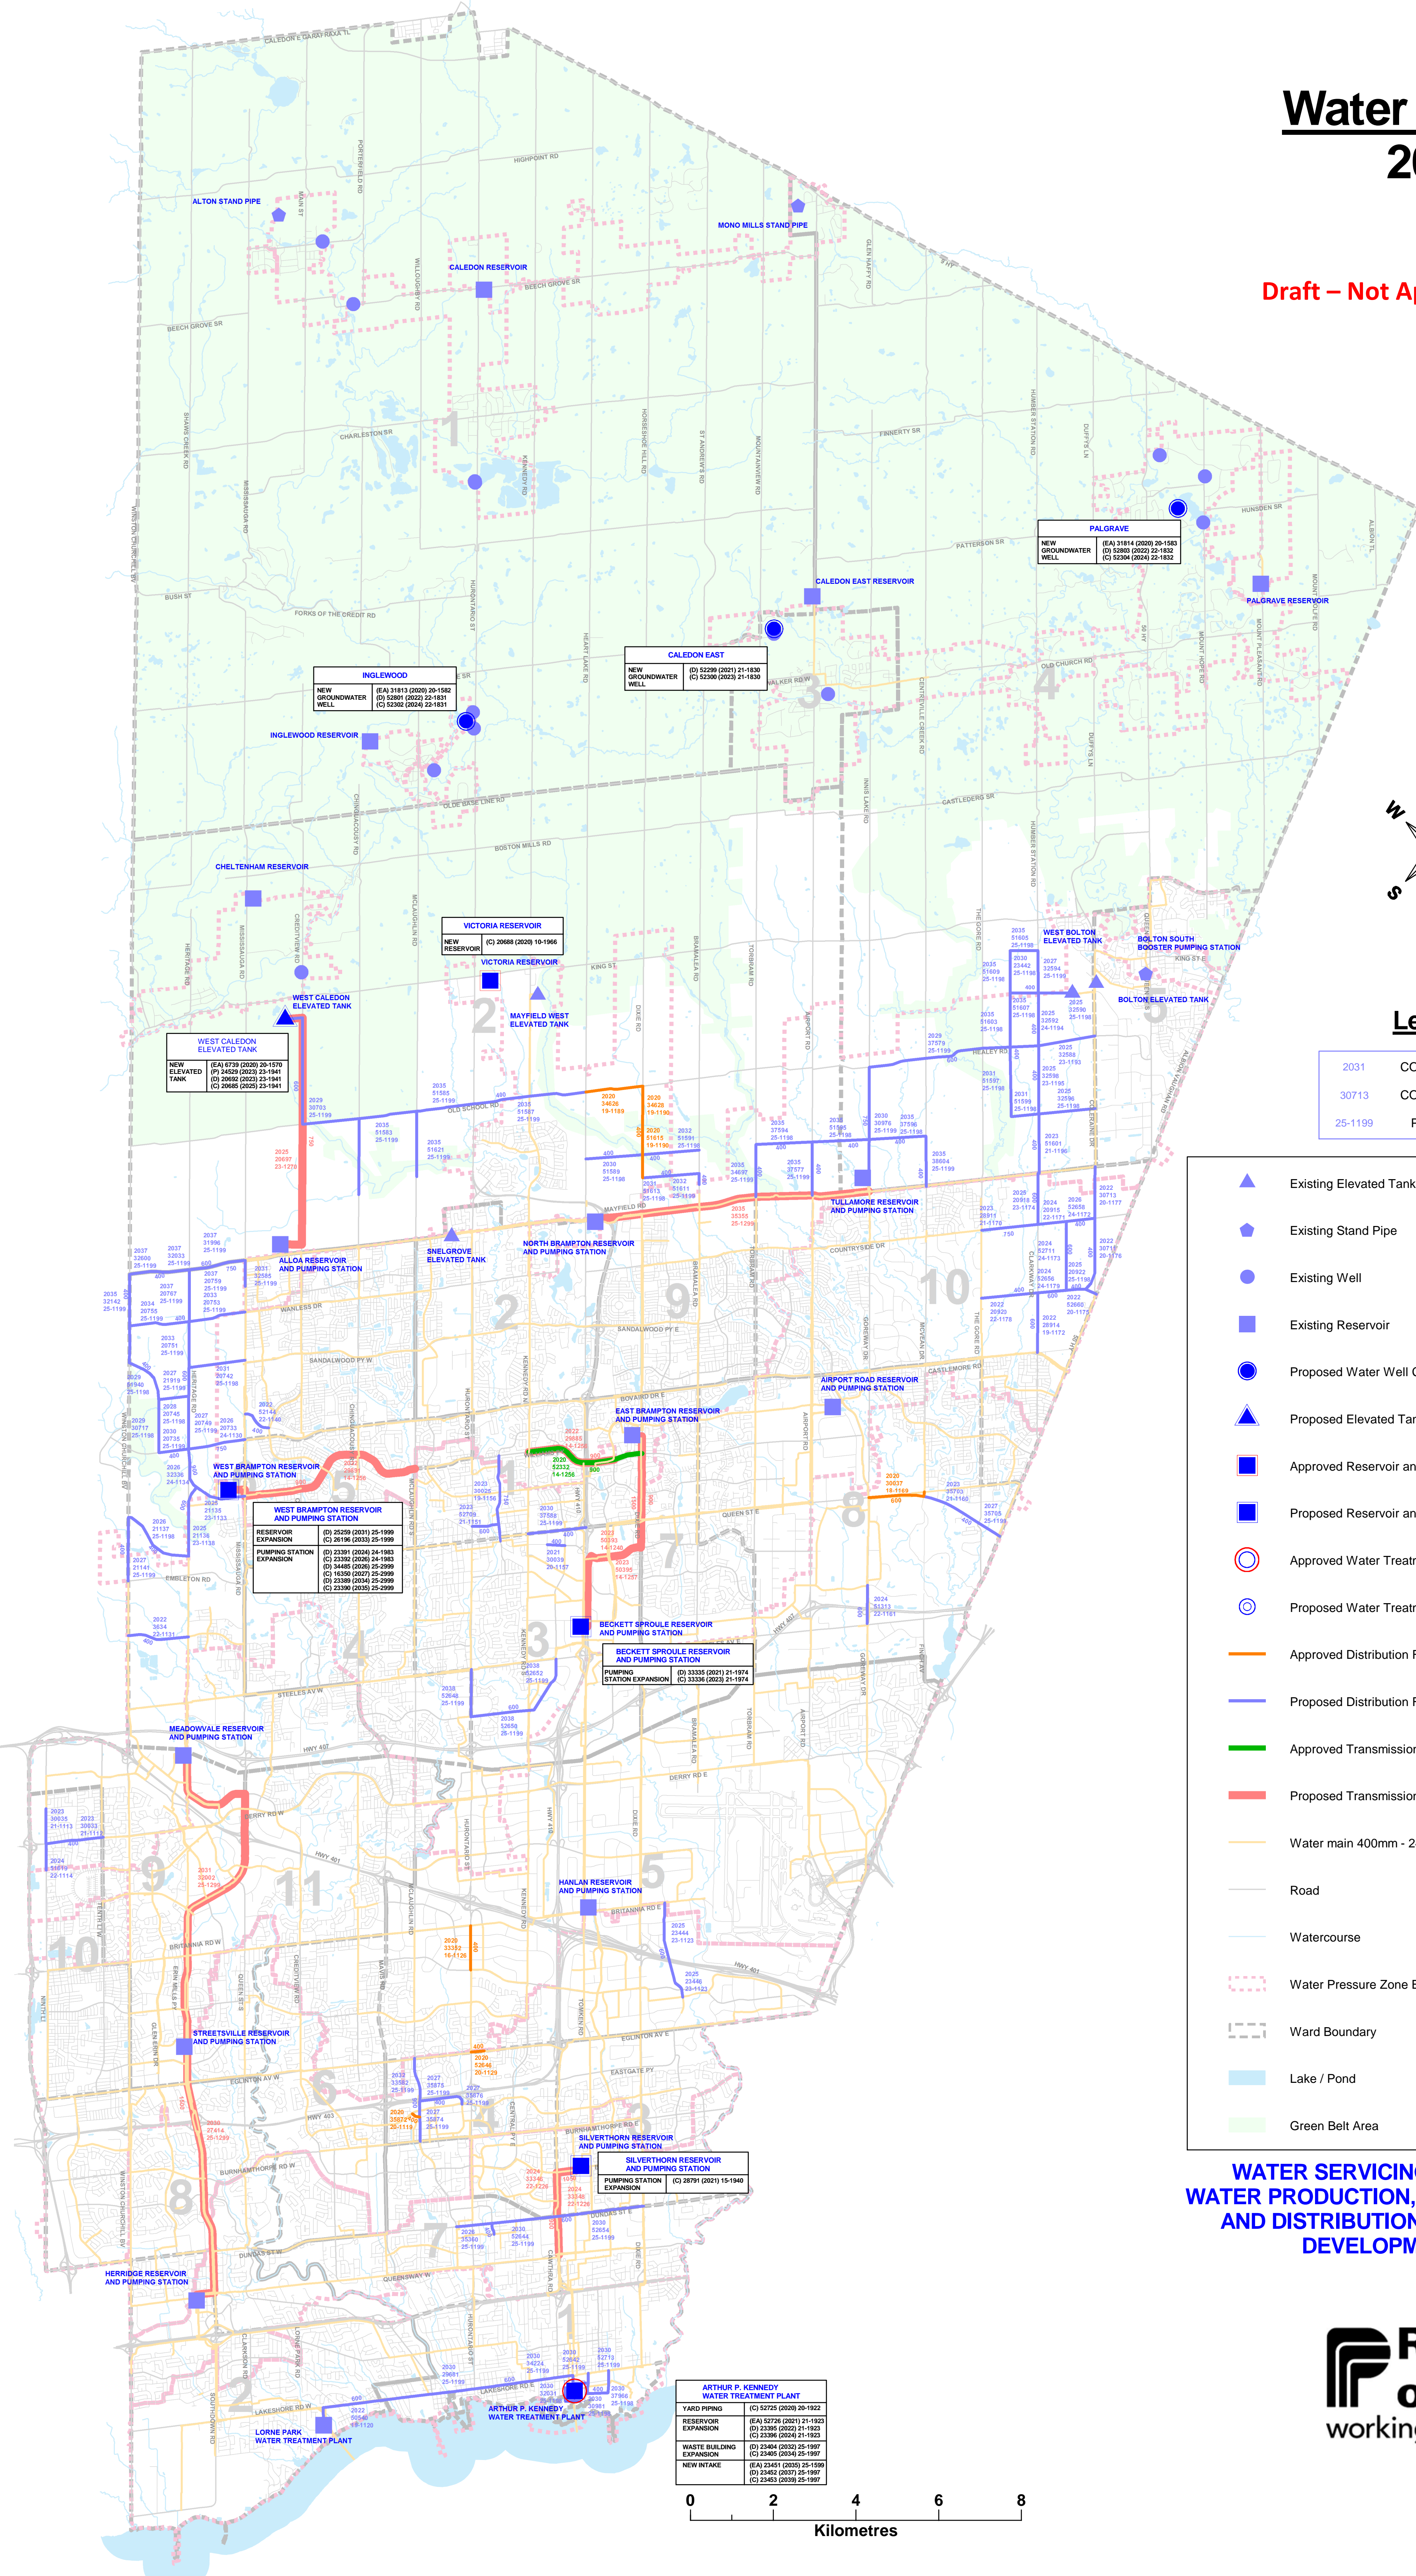

Legend


2031	CONSTRUCTION YEAR
30713	COMPONENT NUMBER
25-1199	PROJECT NUMBER

- Existing Elevated Tank
- Existing Stand Pipe
- Existing Well
- Existing Reservoir
- Proposed Water Well Component 2020 - 2041
- Proposed Elevated Tank Component 2020 - 2031
- Approved Reservoir and Pumping Station Component 2020
- Proposed Reservoir and Pumping Station Component 2021 - 2041
- Approved Water Treatment Plant Component 2020
- Proposed Water Treatment Plant Component 2021 - 2041
- Approved Distribution Feedermain (WDS) Component 2020
- Proposed Distribution Feedermain (WDS) Component 2021 - 2041
- Approved Transmission Main (WTS) Component 2020
- Proposed Transmission Main (WTS) Component 2021 - 2041
- Water main 400mm - 2400mm - Existing or Under Construction
- Road
- Watercourse
- Water Pressure Zone Boundary
- Ward Boundary
- Lake / Pond
- Green Belt Area

WATER SERVICING INFRASTRUCTURE WATER PRODUCTION, TRANSMISSION SYSTEMS AND DISTRIBUTION SYSTEMS 2020 - 2041 DEVELOPMENT CHARGES



ARTHUR P. KENNEDY WATER TREATMENT PLANT	
YARD PIPING	(C) 52725 (2020) 20-1922

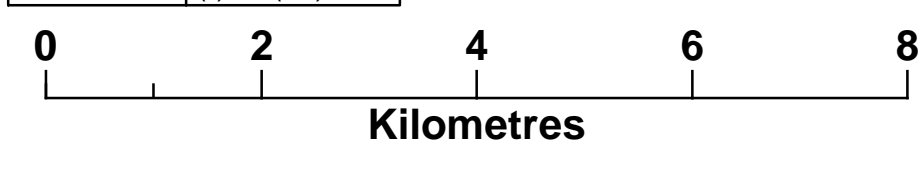

Date: November 21, 2019

THE PROPOSED PROJECTS ARE SUBJECT TO ANNUAL STAFF REVIEW AND THEREFORE THE CONSTRUCTION DATES OR SIZES MAY CHANGE