
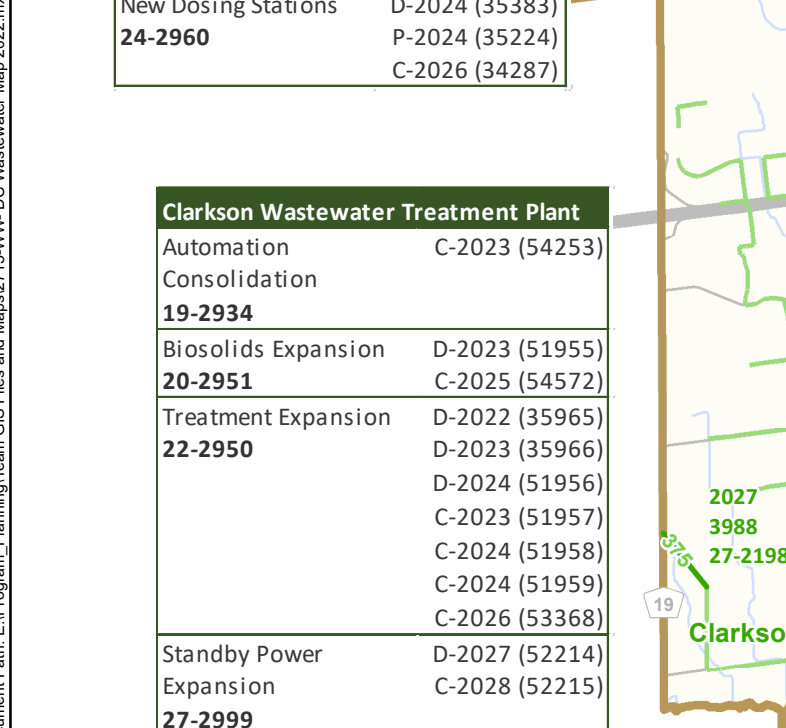
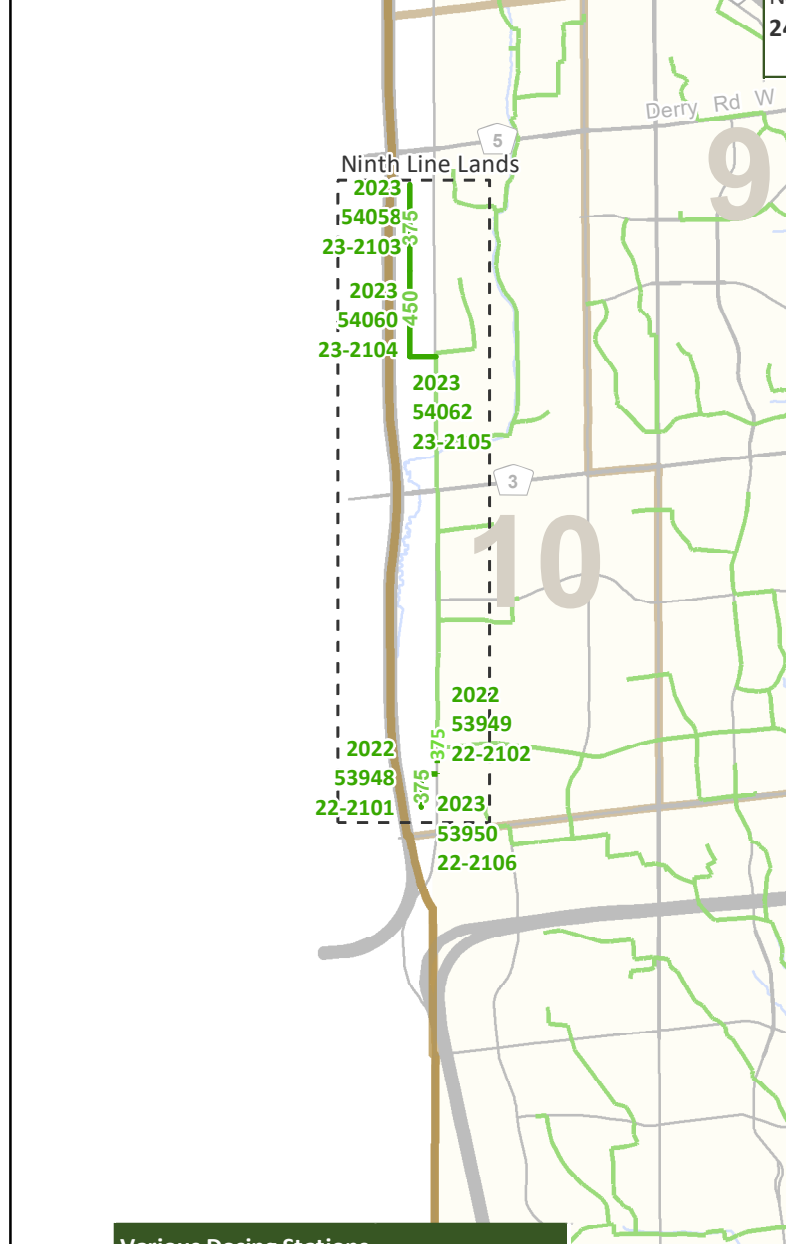
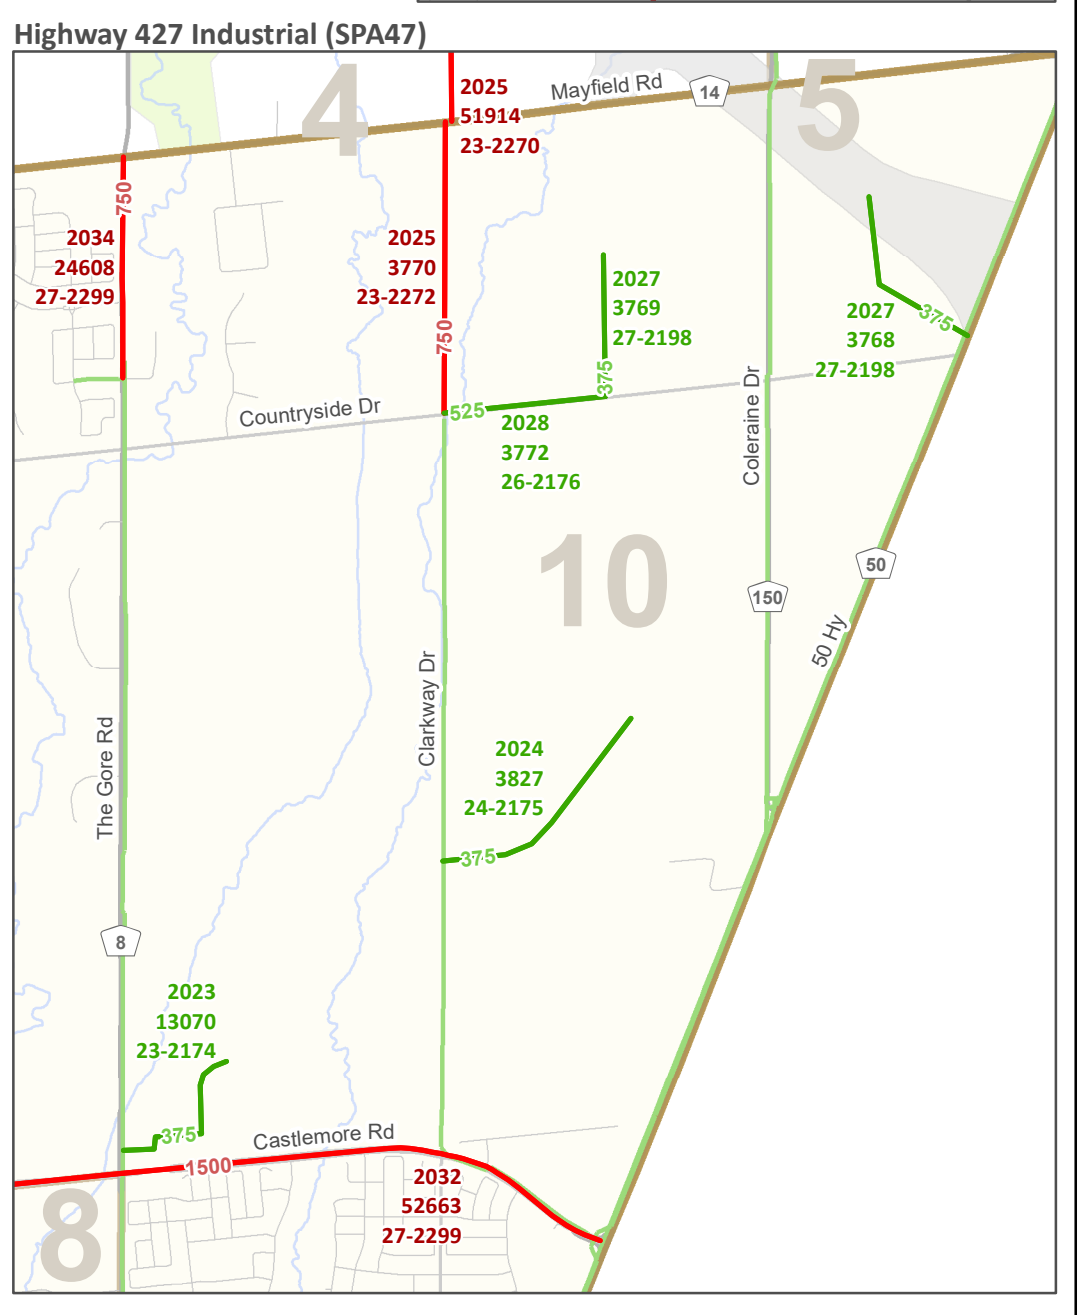
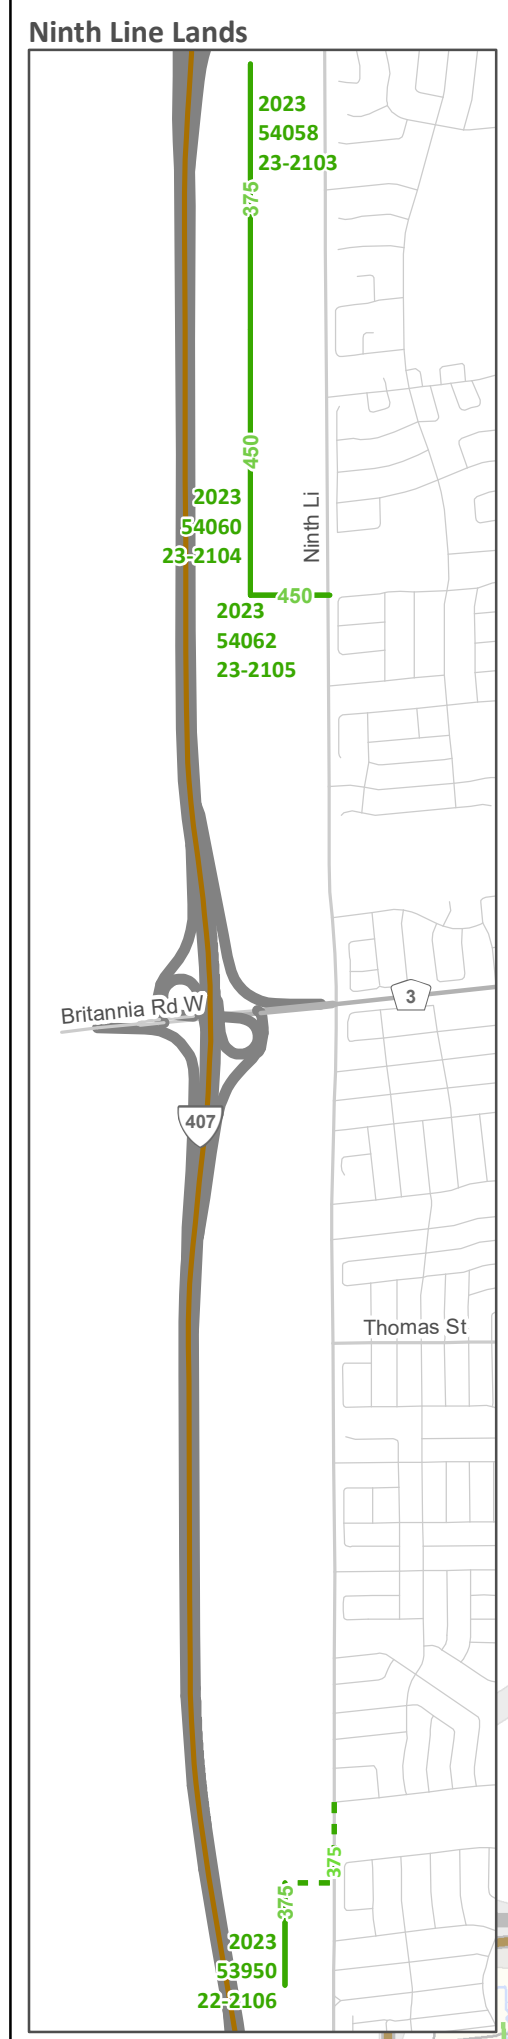
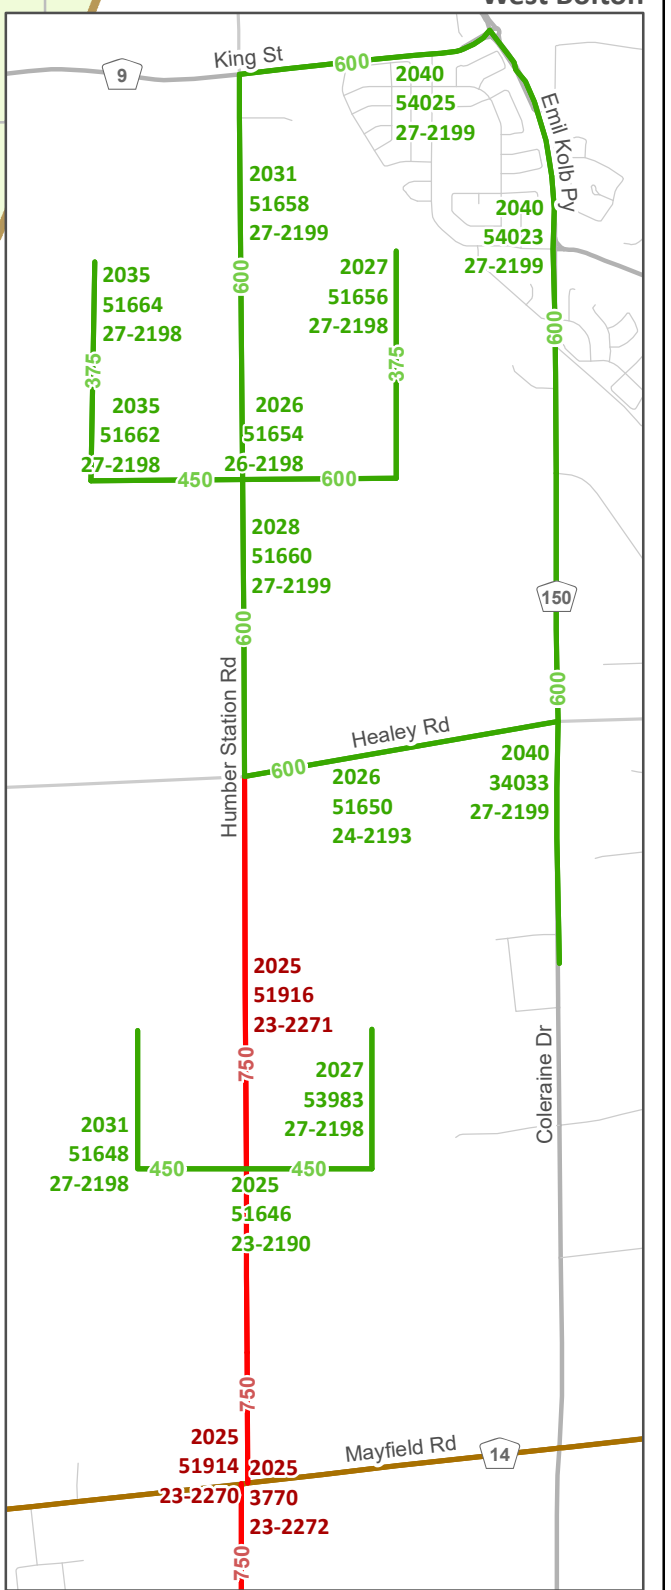
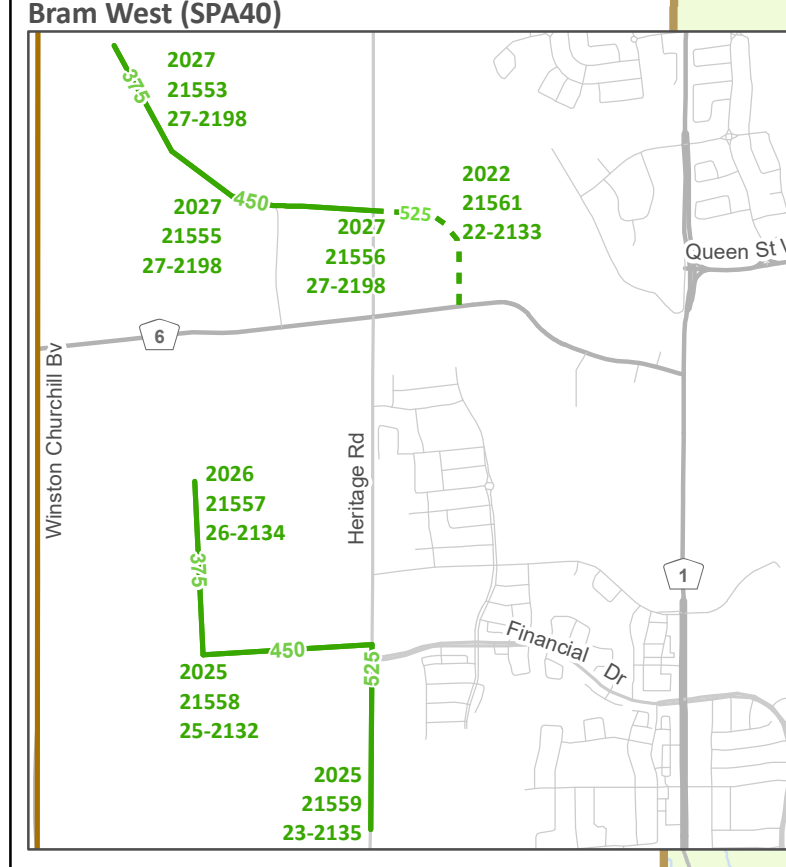
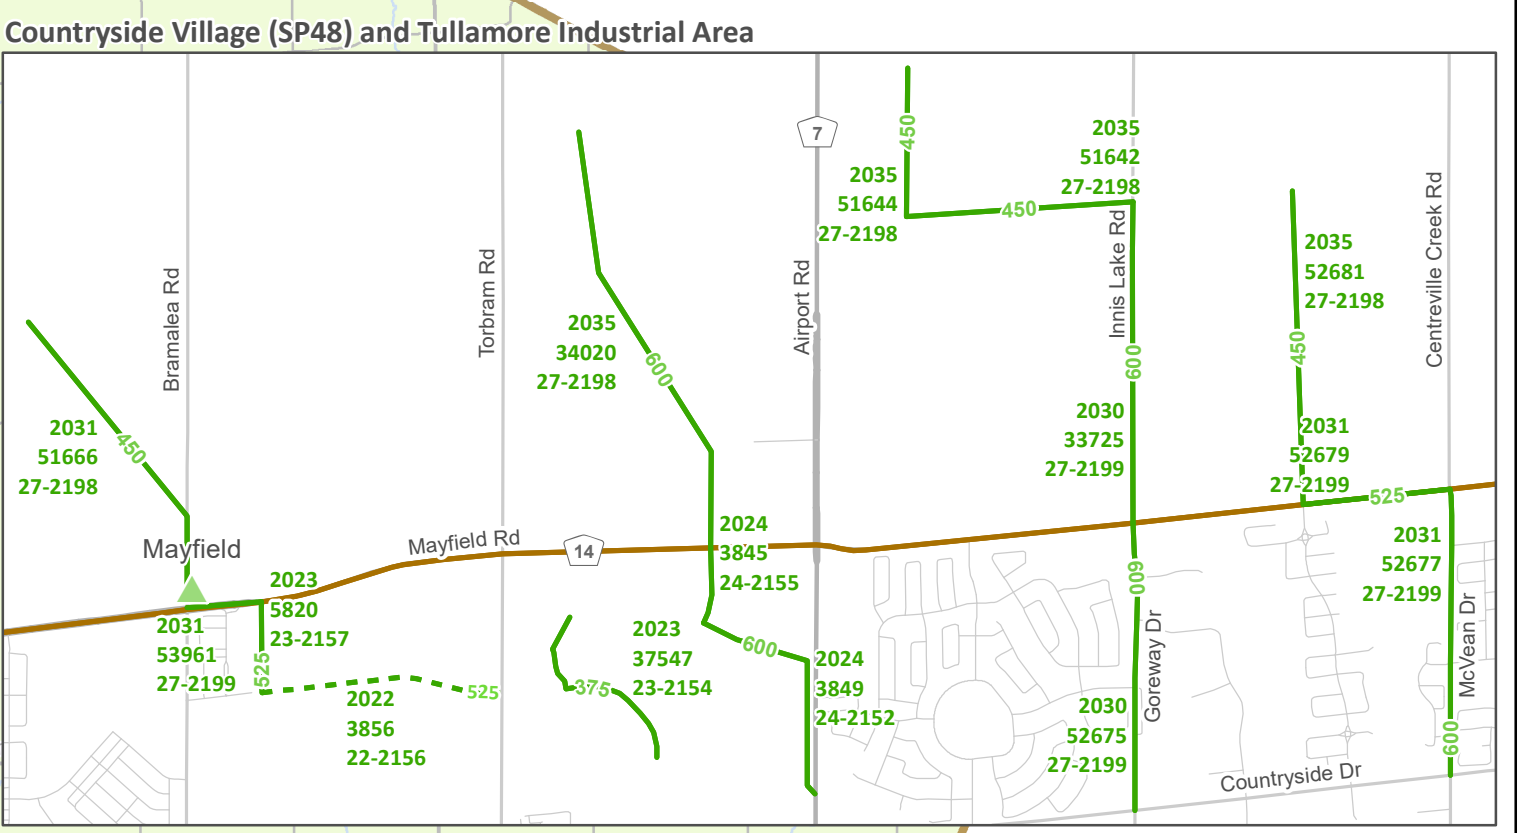
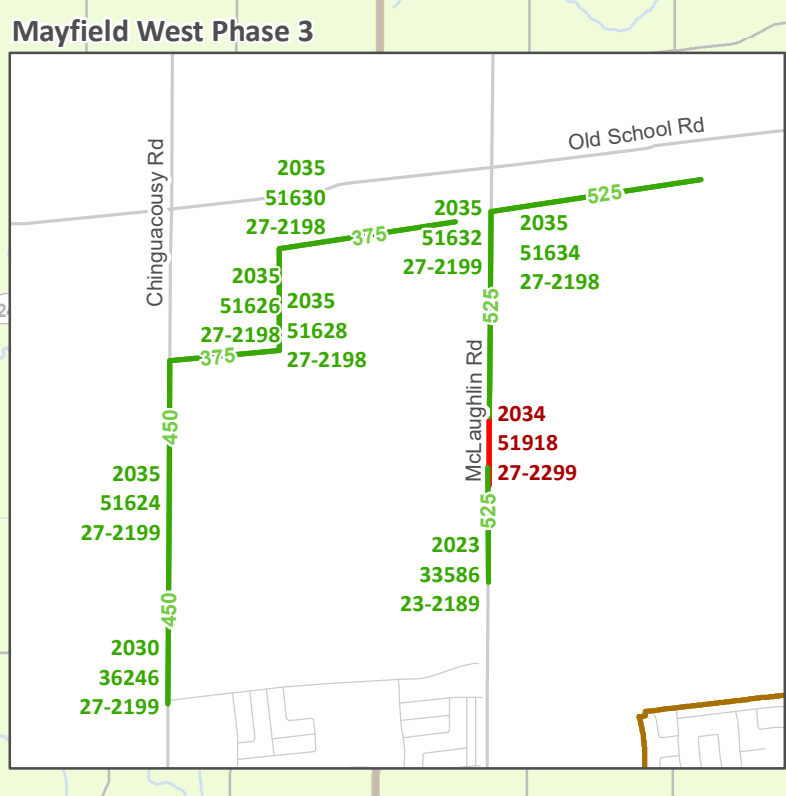
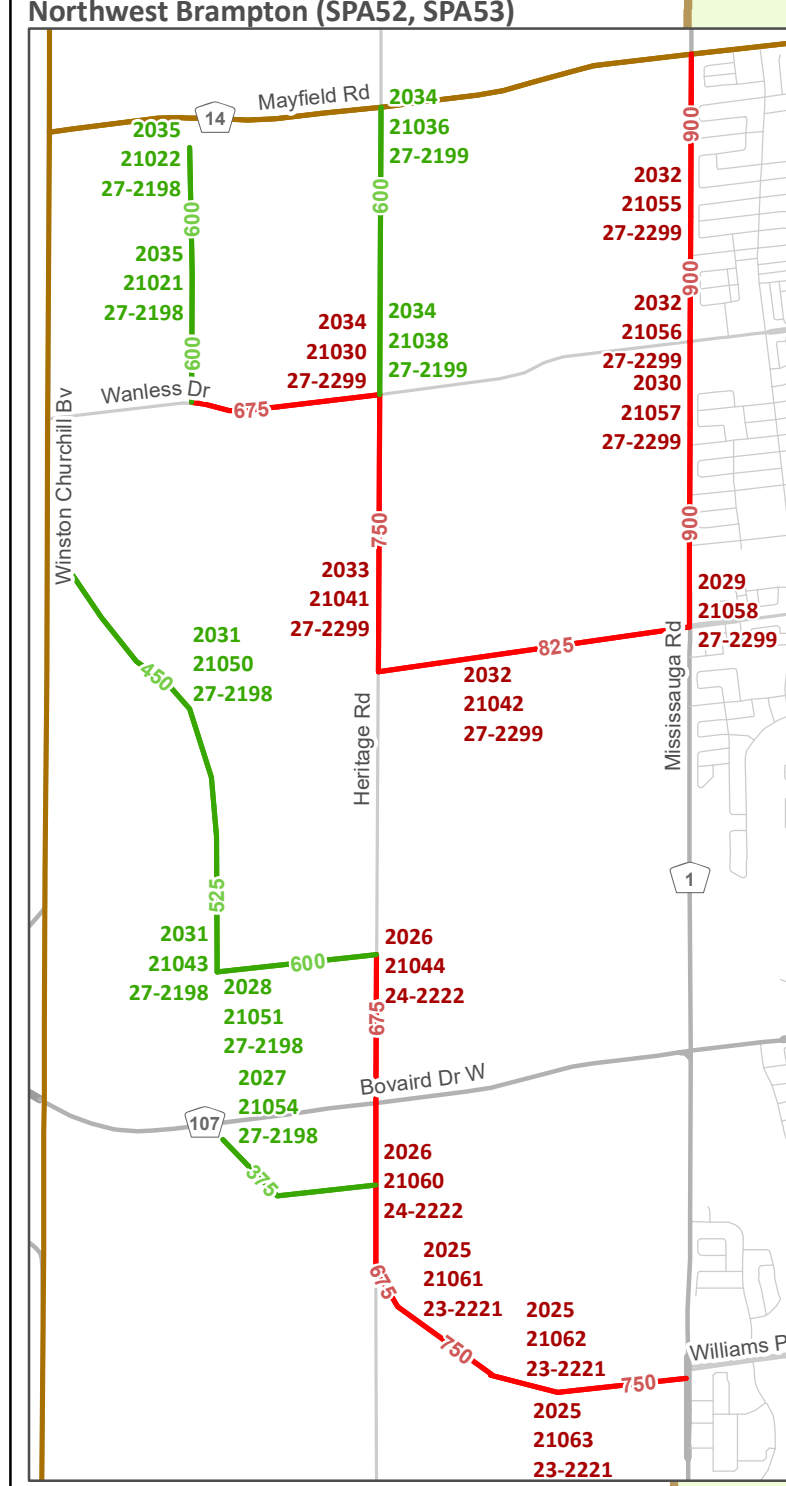


Wastewater Development Charges 2022

Wastewater Servicing Infrastructure Treatment and Trunk Sewer System 2022-2041 Development Charges

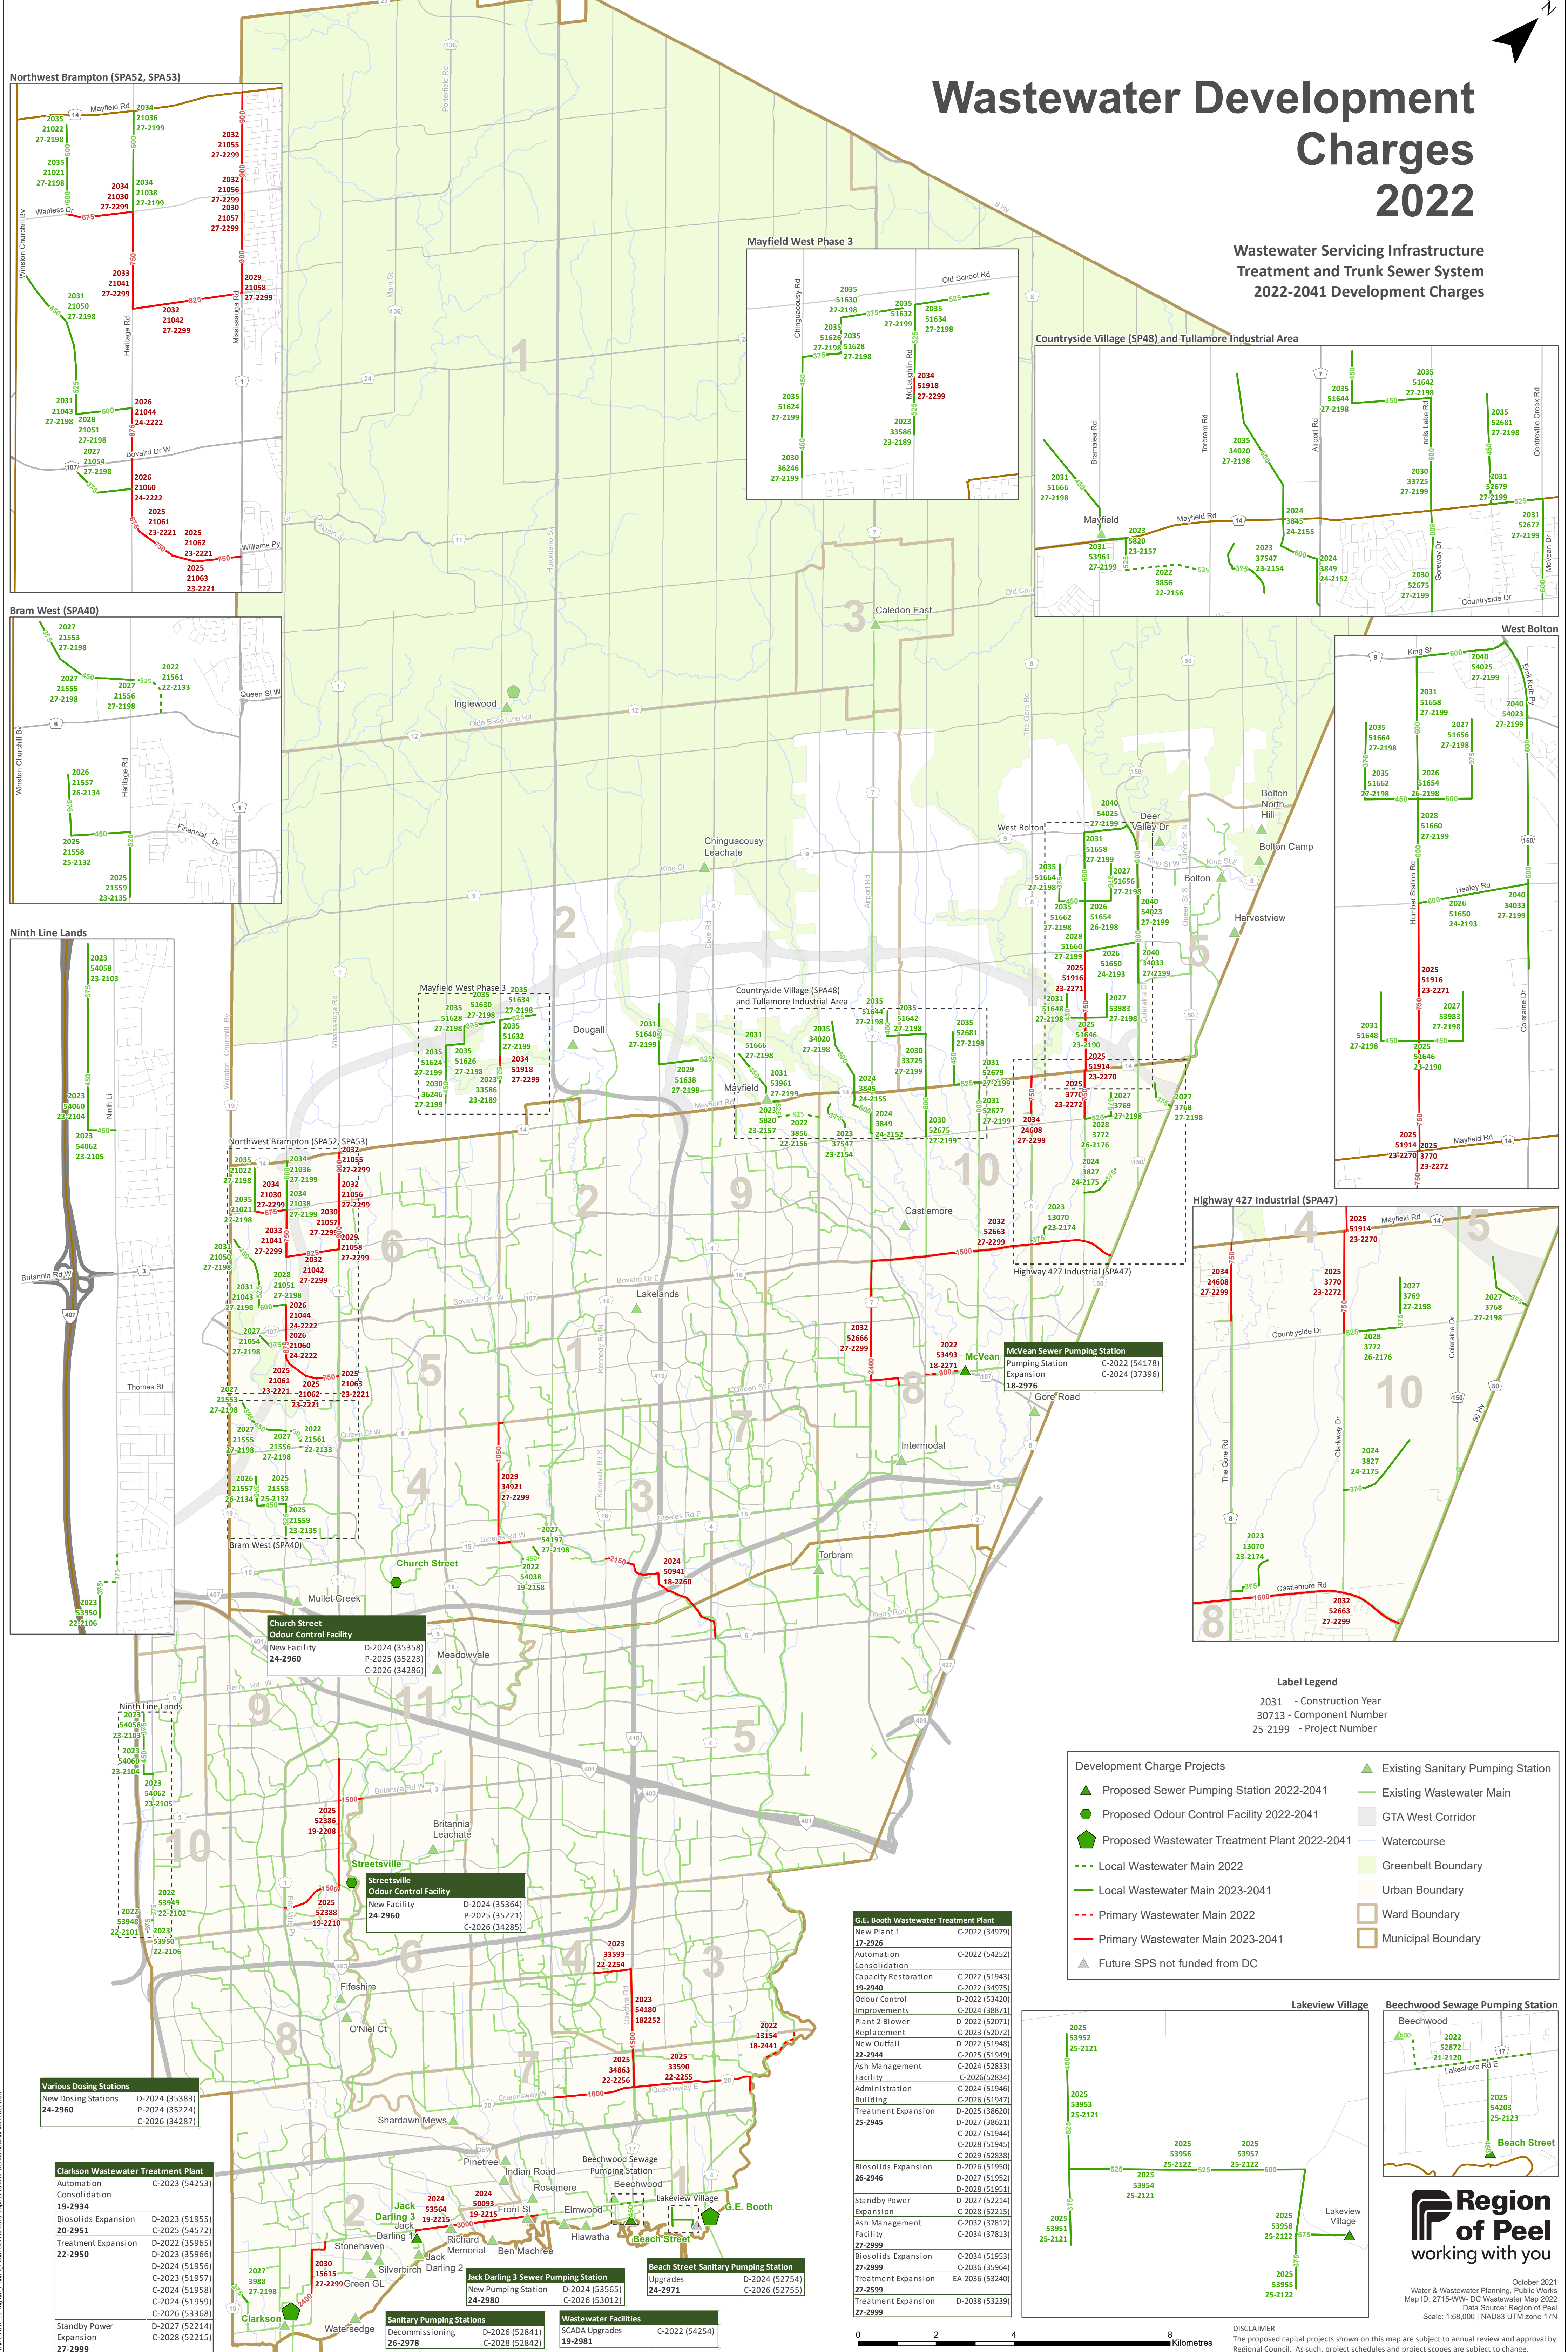

Church Street Odour Control Facility

New Facility	D-2024 (35358)
	P-2025 (35223)
	C-2026 (34286)

Streetsville Odour Control Facility

New Facility	D-2024 (35364)
	P-2025 (35221)
	C-2026 (34285)

Sanitary Pumping Stations

Decommissioning	D-2026 (52841)
	C-2028 (52842)

Wastewater Facilities



SCADA Upgrades	C-2022 (54254)
	19-2981

G.E. Booth Wastewater Treatment Plant

New Plant 1	C-2022 (34979)
17-2926	
Automation	C-2022 (54252)
Consolidation	
Capacity Restoration	C-2022 (51943)
19-2940	C-2022 (34975)
Odour Control	D-2022 (53420)
Improvements	C-2024 (38871)
Plant 2 Blower	D-2022 (52071)
Replacement	C-2023 (52072)
New Outfall	D-2022 (51948)
22-2944	C-2025 (51949)
Ash Management	C-2024 (52833)
Facility	C-2026(52834)
Administration	C-2024 (51946)
Building	C-2026 (51947)
Treatment Expansion	D-2025 (38620)
25-2945	D-2027 (38621)
	C-2027 (51944)
	C-2028 (51945)
	C-2029 (52838)
Biosolids Expansion	D-2026 (51950)
26-2946	D-2027 (51952)
	D-2028 (51951)
Standby Power	D-2027 (52214)
Expansion	C-2028 (52215)
Ash Management	C-2022 (37812)
Facility	C-2034 (37813)
27-2999	
Biosolids Expansion	C-2034 (51953)
27-2999	C-2036 (35964)
Treatment Expansion	EA-2036 (53240)
27-2999	
Treatment Expansion	D-2038 (53239)
27-2999	

- Development Charge Projects**
- ▲ Proposed Sewer Pumping Station 2022-2041
 - ▲ Proposed Odour Control Facility 2022-2041
 - ▲ Proposed Wastewater Treatment Plant 2022-2041
 - ▲ Existing Sanitary Pumping Station
 - Existing Wastewater Main
 - GTA West Corridor
 - Watercourse
 - Local Wastewater Main 2022
 - Local Wastewater Main 2023-2041
 - Primary Wastewater Main 2022
 - Primary Wastewater Main 2023-2041
 - ▲ Future SPS not funded from DC

Label Legend
 3011 - Construction Year
 30713 - Component Number
 25-2199 - Project Number

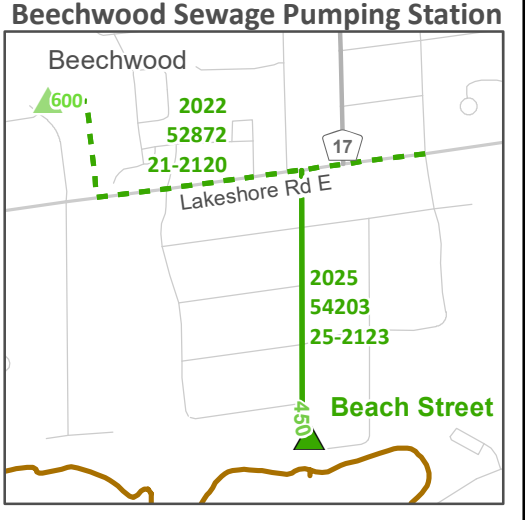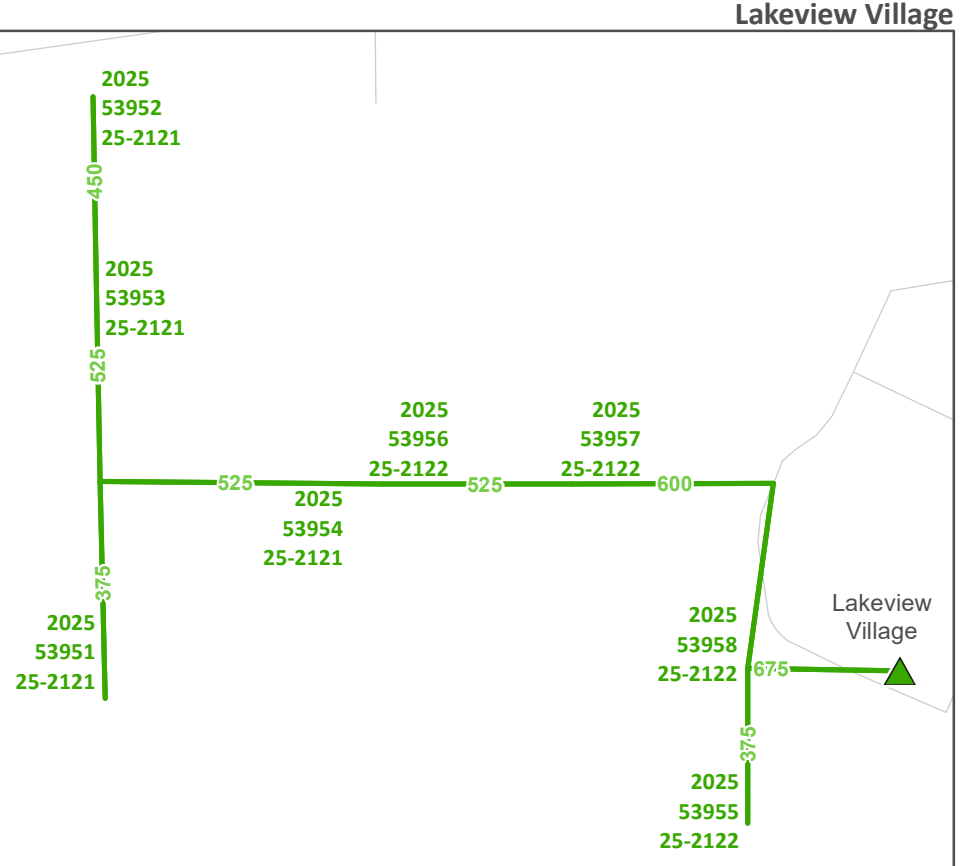

October 2021
 Water & Wastewater Planning, Public Works
 Map ID: 2715-WW-DC Wastewater Map 2022
 Data Source: Region of Peel
 Scale: 1:88,000 | NAD83 UTM zone 17N

Document Name: E:\Programs\Planning\GIS\Files\Map\2022\SP47-DC Wastewater Map 2022.mxd