


Water Development Charges 2023

Water Servicing Infrastructure
Water Production, Transmission Systems
and Distribution Systems
2023-2041 Development Charges

Draft - Not Approved by Council

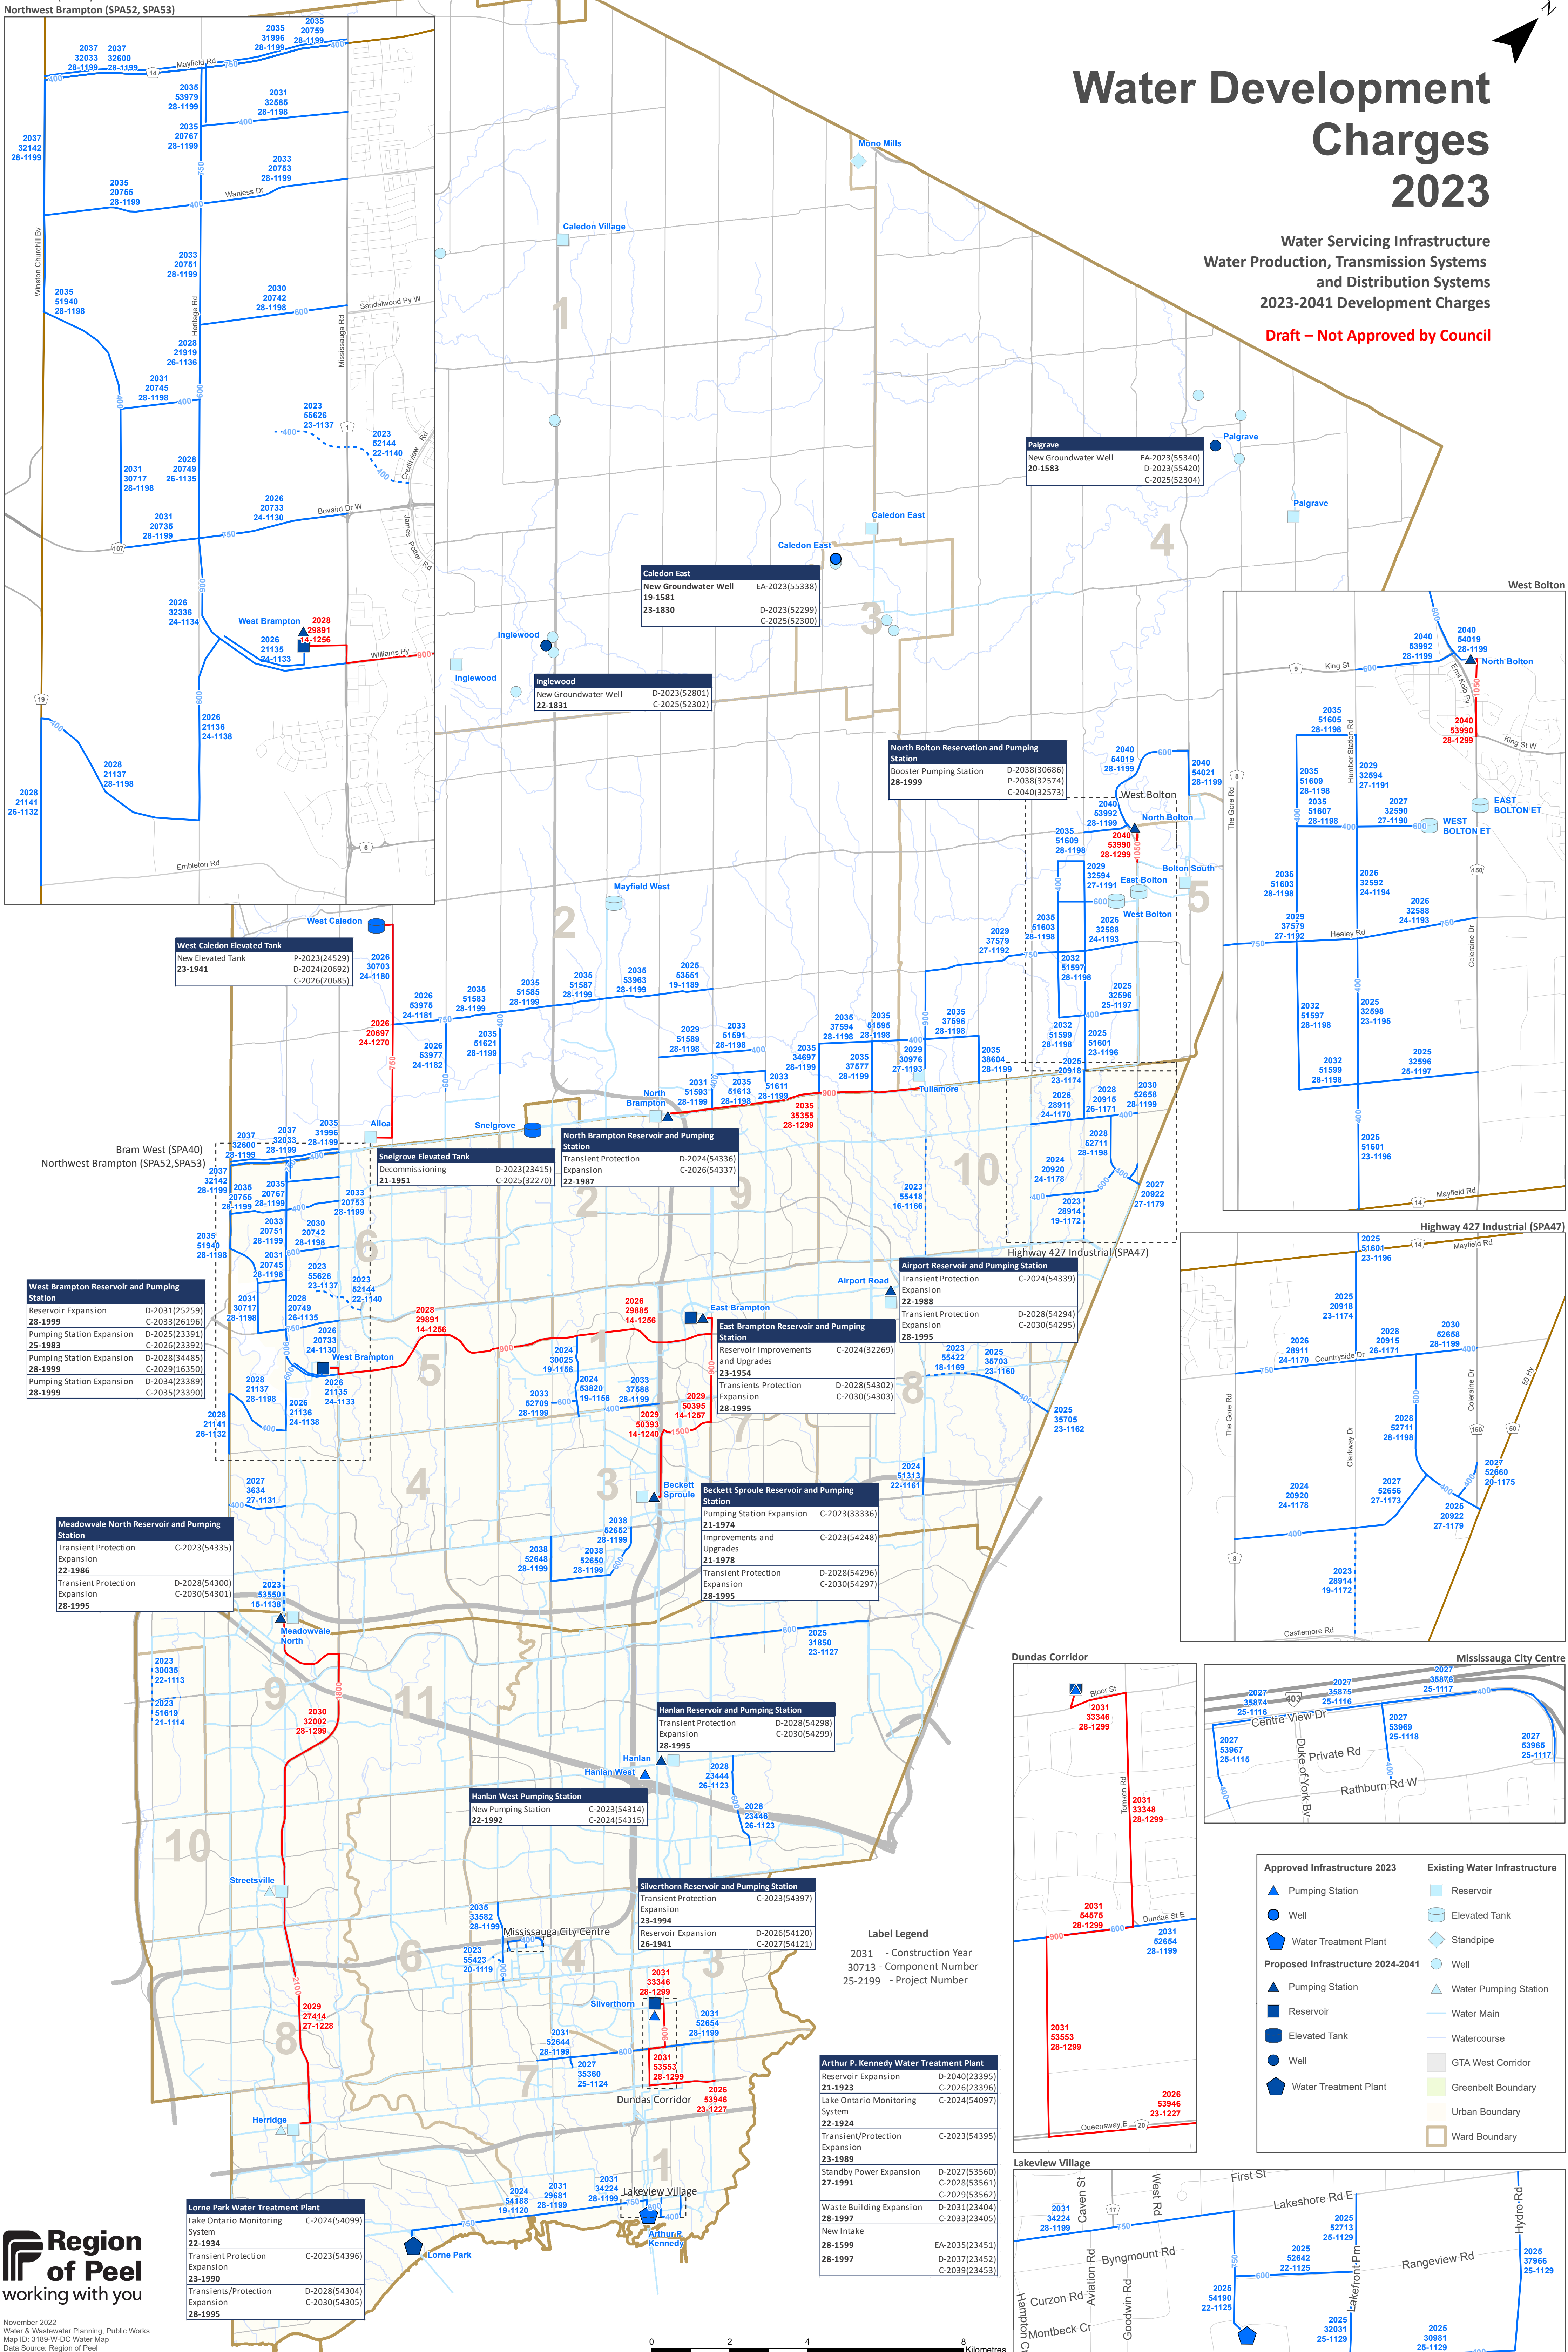

Label Legend
3013 - Construction Year
30713 - Component Number
25-2199 - Project Number

Approved Infrastructure 2023	Existing Water Infrastructure
Pumping Station	Reservoir
Well	Elevated Tank
Water Treatment Plant	Standpipe
Proposed Infrastructure 2024-2041	Well
Pumping Station	Water Pumping Station
Reservoir	Water Main
Elevated Tank	Watercourse
Well	GTA West Corridor
Water Treatment Plant	Greenbelt Boundary
	Urban Boundary
	Ward Boundary

