


Wastewater Development Charges 2023


Wastewater Servicing Infrastructure Treatment and Trunk Sewer System 2023-2041 Development Charges

Draft – Not Approved by Council


Northwest Brampton (SPA52, SPA53)

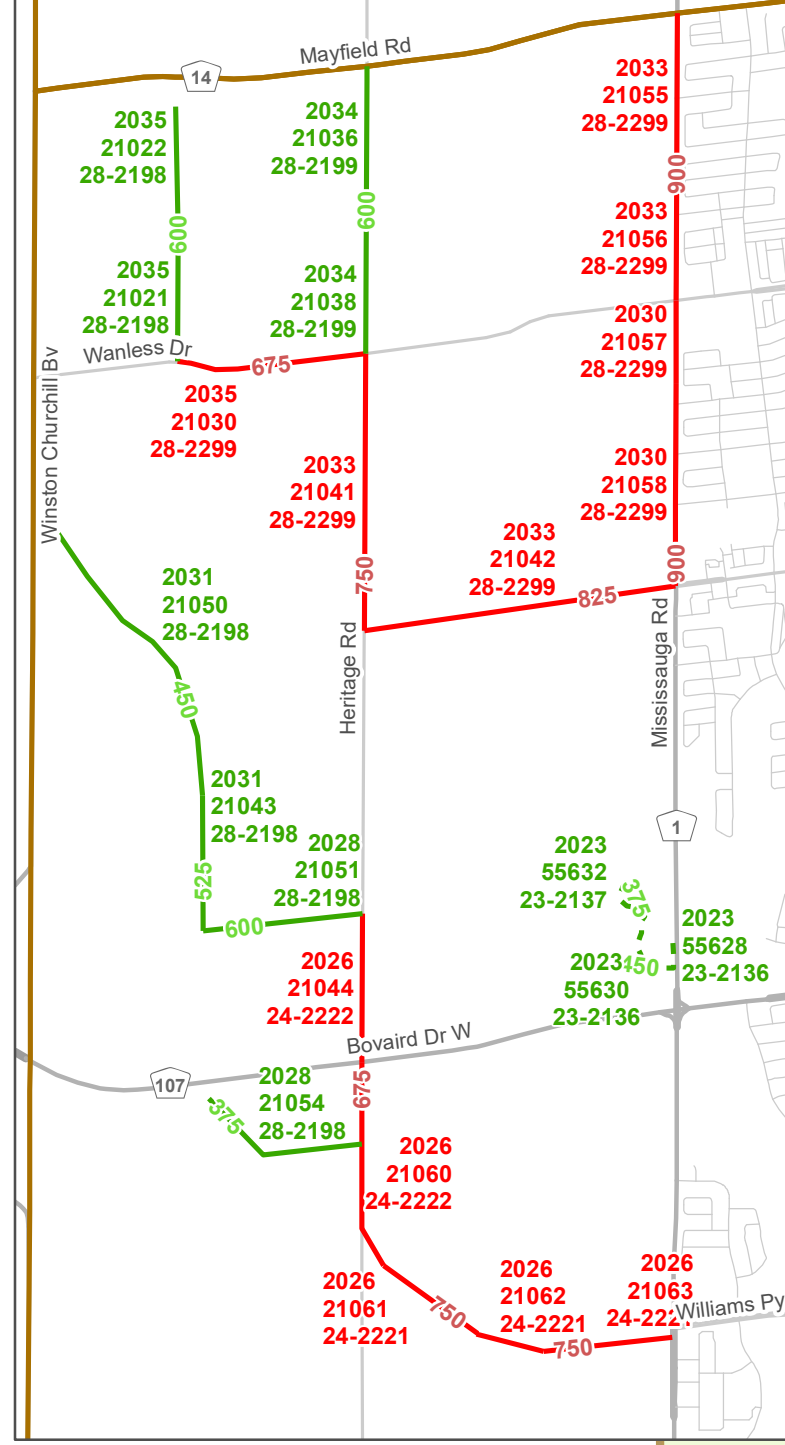


Mayfield West Phase 3

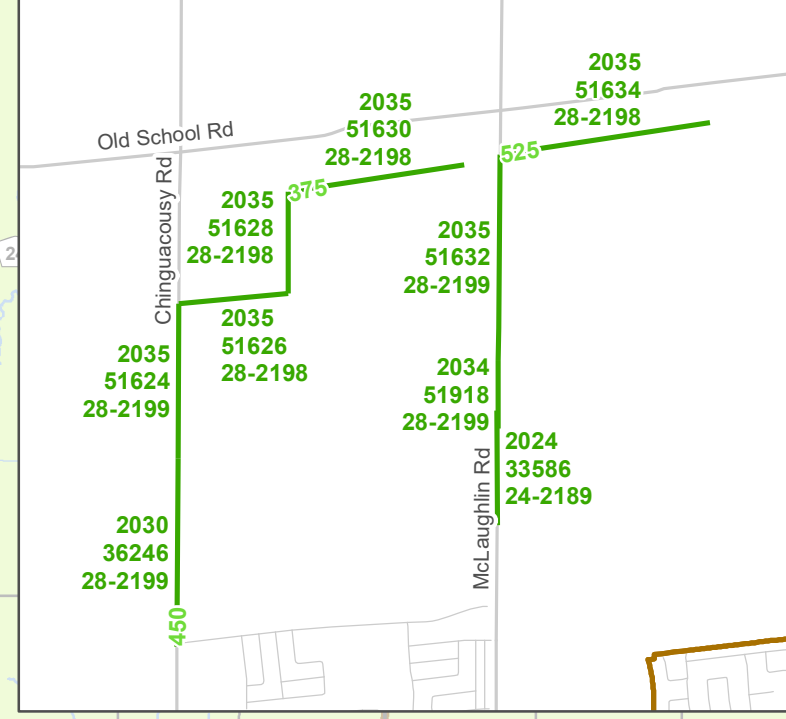

Countryside Village (SP48) and Tullamore Industrial Area

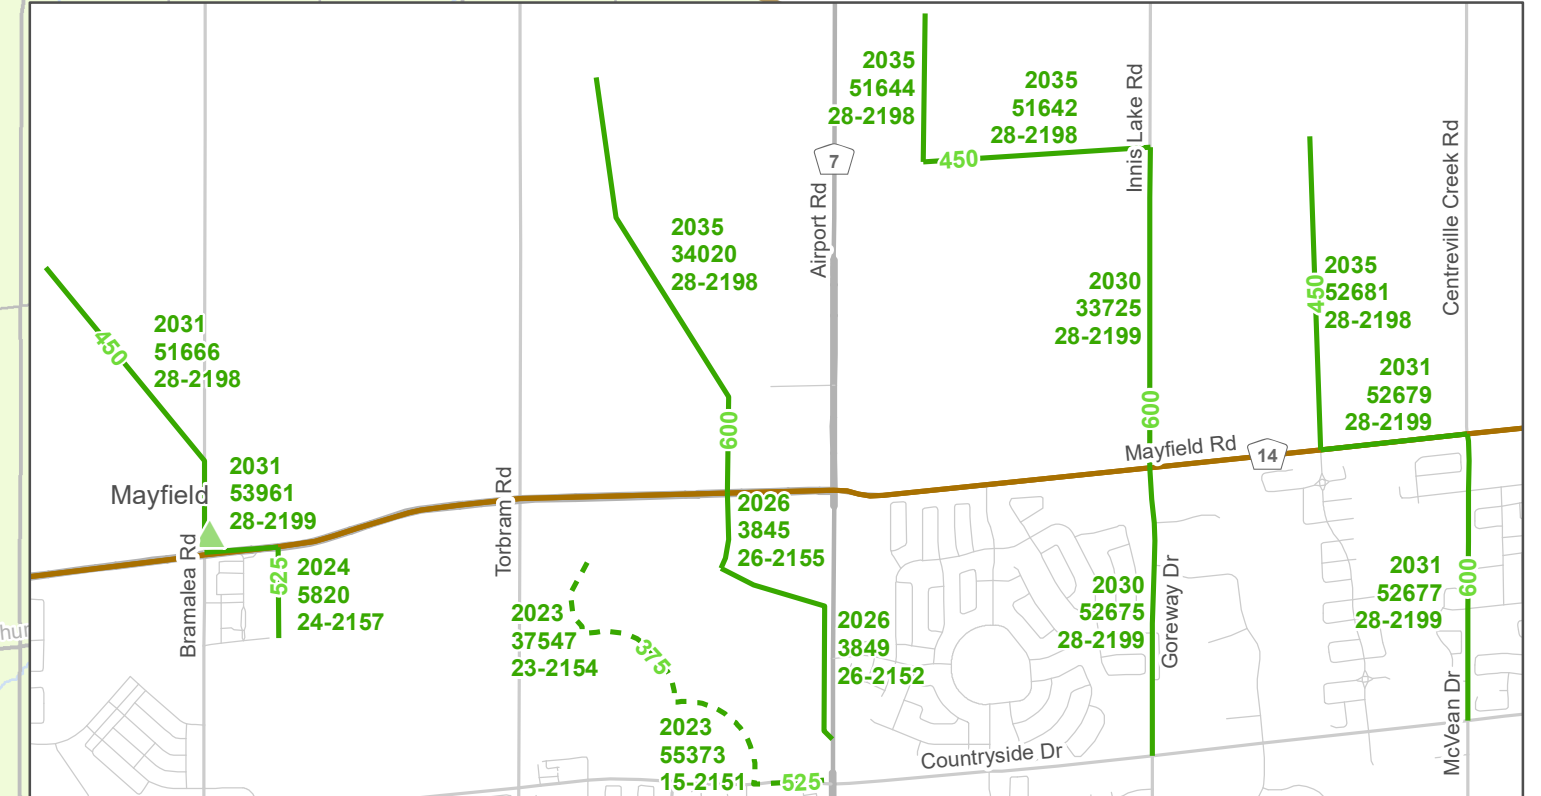



Bram West (SPA40)

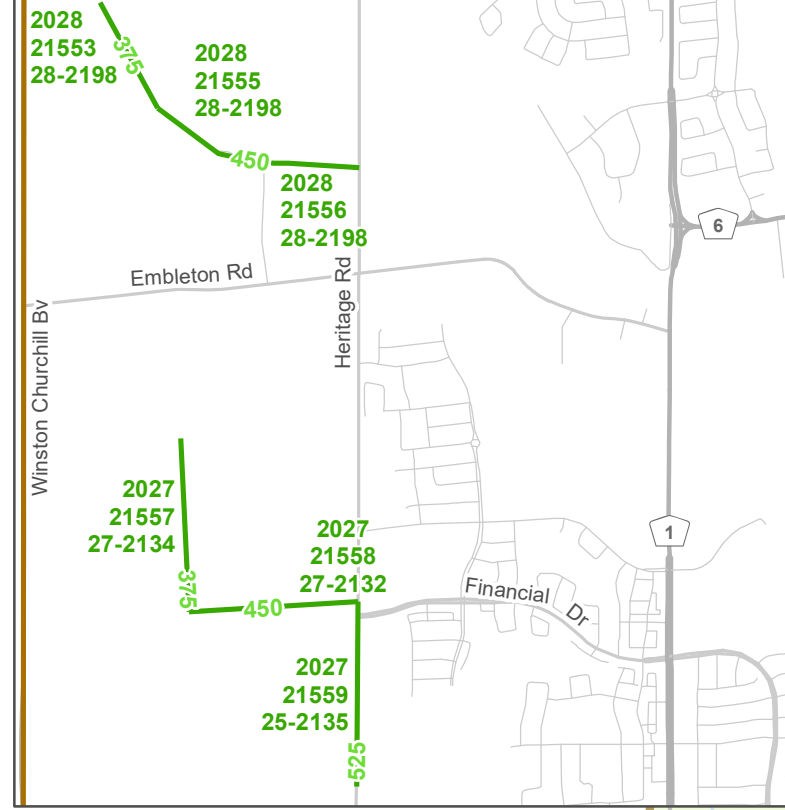

Ninth Line Lands



West Bolton

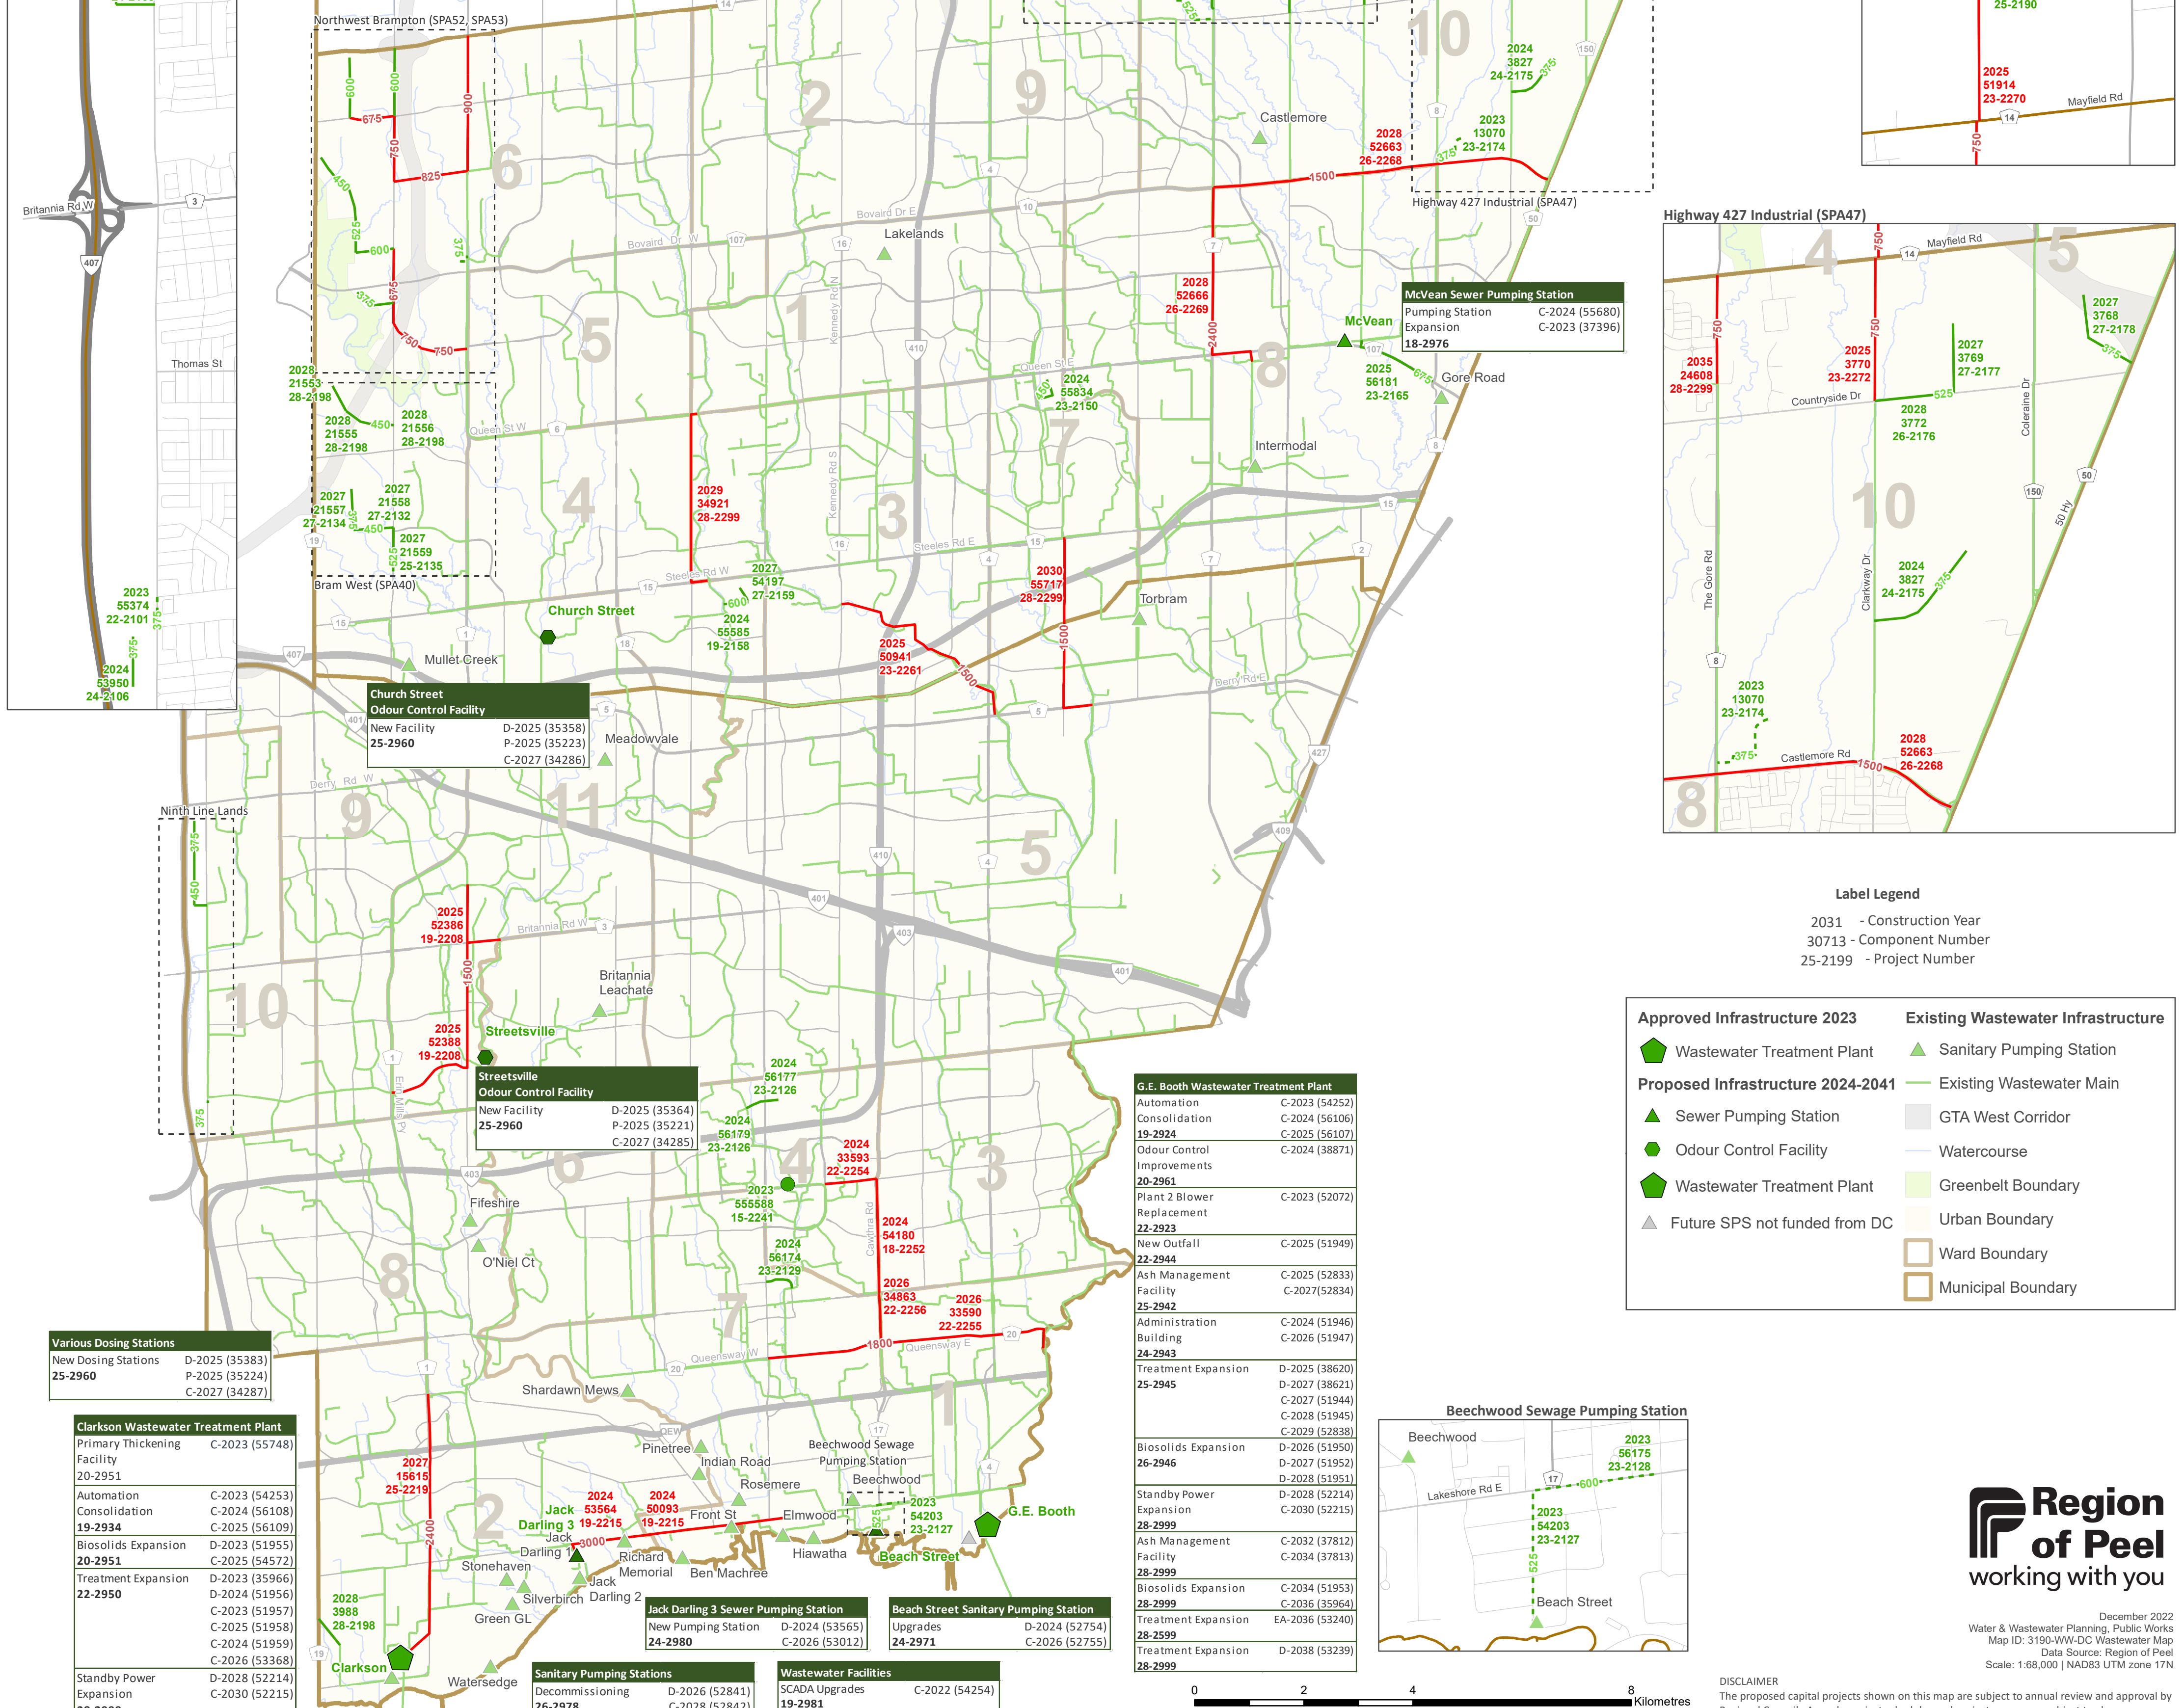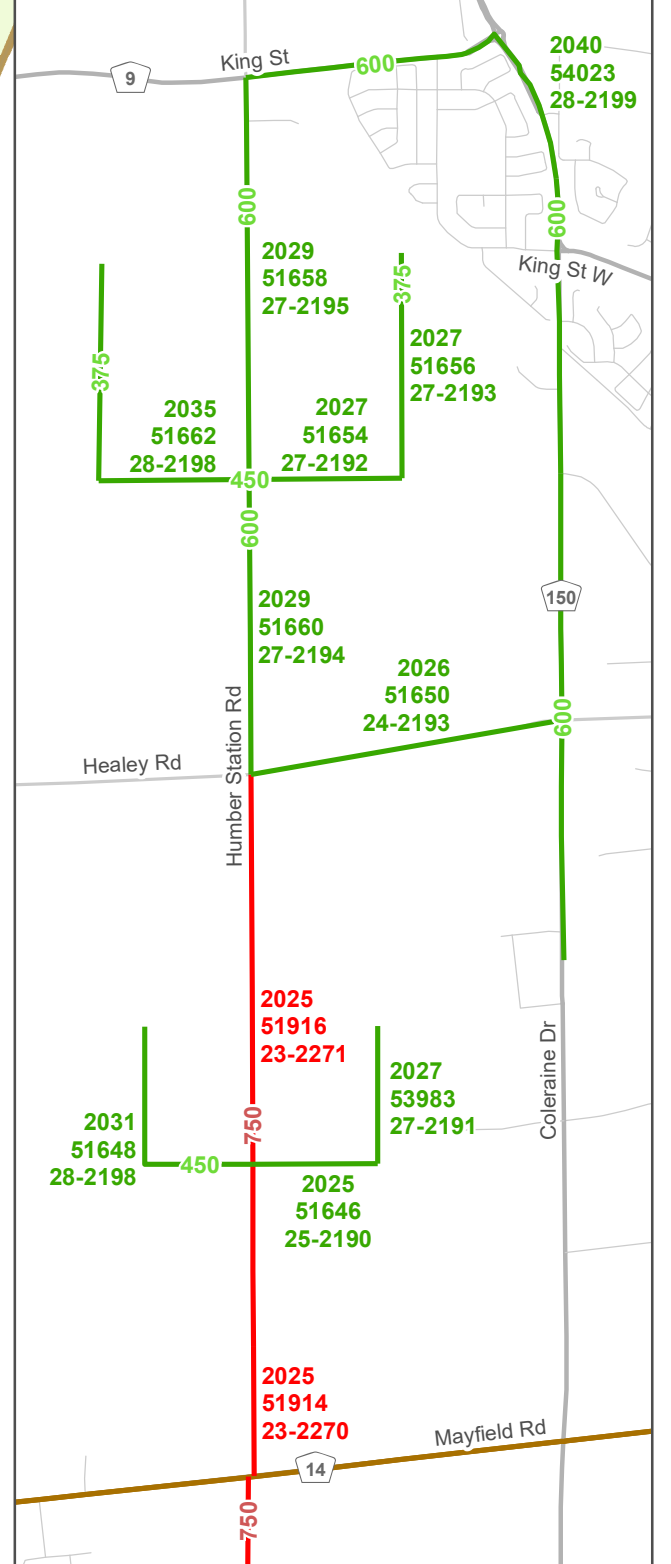

Various Dosing Stations

New Dosing Stations	D-2025 (35383)
25-2960	P-2025 (35224)
	C-2027 (34287)

Clarkson Wastewater Treatment Plant

Primary Thickening Facility	C-2023 (55748)
20-2951	
Automation	C-2023 (54253)
Consolidation	C-2024 (56108)
19-2934	C-2025 (56109)
Biosolids Expansion	D-2023 (51955)
20-2951	C-2025 (54572)
Treatment Expansion	D-2023 (35966)
22-2950	C-2024 (51956)
	C-2025 (51957)
	C-2025 (51958)
	C-2024 (51959)
	C-2026 (53368)
Standby Power Expansion	D-2028 (52214)
28-2999	C-2030 (52215)

Sanitary Pumping Stations

Decommissioning	D-2026 (52841)
26-2978	C-2028 (52842)

Wastewater Facilities

SCADA Upgrades	C-2022 (54254)
19-2981	

G.E. Booth Wastewater Treatment Plant

Automation	C-2023 (54252)
Consolidation	C-2024 (56106)
19-2924	C-2025 (56107)
Odour Control Improvements	C-2024 (38871)
20-2961	
Plant 2 Blower Replacement	C-2023 (52072)
22-2923	
New Outfall	C-2025 (51949)
22-2944	
Ash Management Facility	C-2025 (52833)
25-2942	C-2027 (52834)
Administration Building	C-2024 (51946)
24-2943	C-2026 (51947)
Treatment Expansion	D-2025 (38620)
25-2945	D-2027 (38621)
	C-2027 (51944)
	C-2028 (51945)
	C-2029 (52838)
Biosolids Expansion	D-2026 (51950)
26-2946	D-2027 (51952)
	D-2028 (51953)
Standby Power Expansion	D-2028 (52214)
28-2999	C-2030 (52215)
Ash Management Facility	C-2032 (37812)
28-2999	C-2034 (37813)
Biosolids Expansion	C-2034 (51953)
Treatment Expansion	EA-2036 (53240)
28-2999	D-2038 (53239)


Beechwood Sewage Pumping Station


Label Legend

2031	- Construction Year
30713	- Component Number
25-2199	- Project Number

	Wastewater Treatment Plant		Sanitary Pumping Station
	Proposed Infrastructure 2024-2041		Existing Wastewater Main
	Odour Control Facility		GTA West Corridor
	Wastewater Treatment Plant		Watercourse
	Future SPS not funded from DC		Greenbelt Boundary
			Urban Boundary
			Ward Boundary
			Municipal Boundary

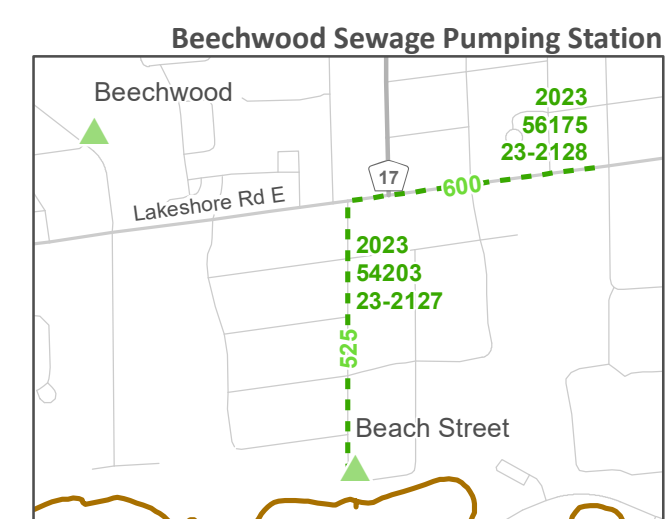

December 2022
Water & Wastewater Planning, Public Works
Data Source: Region of Peel

DISCLAIMER
The proposed capital projects shown on this map are subject to annual review and approval by Regional Council. As such, project schedules and project scopes are subject to change.

